


THIS COPY HAS BEEN MADE BY OR WITH THE AUTHORITY OF RYEDALE DISTRICT COUNCIL PURSUANT TO SECTION 47 OF THE COPYRIGHT, DESIGNS AND PATENTS ACT 1988 UNLESS THAT ACT PROVIDES A RELEVANT EXCEPTION TO COPYRIGHT. THE COPY MUST NOT BE COPIED WITHOUT THE PRIOR PERMISSION OF THE COPYRIGHT OWNER.

RYEDALE DM
18 SEP 2012
DEVELOPMENT
MANAGEMENT
12/00884/1M Full

It is hereby expressly declared and agreed that ASDY reserve the right to use these plans / drawings / specifications in connection with any other development or project in which it may be instructed.
c. Copyright in these plans / drawings / specifications is vested in ASDY exclusively.

APPLIED SURVEYING & DESIGN (YORK) Ltd. VINE HOUSE 21 MAIN STREET STAMFORD BRIDGE TELEPHONE 01759 372779	
Client: RYEDALE POTATOES	
Proposed change of use of building to wood fuel handling / storage of touring caravans AT THE POTATO STORE, HUNGERHILL LANE, WOMBLETON	
SCALE 1:500	DRAWING No. 8812-13-002 EXISTING
DATE SEPTEMBER 2012	
DRAWN P.A.	

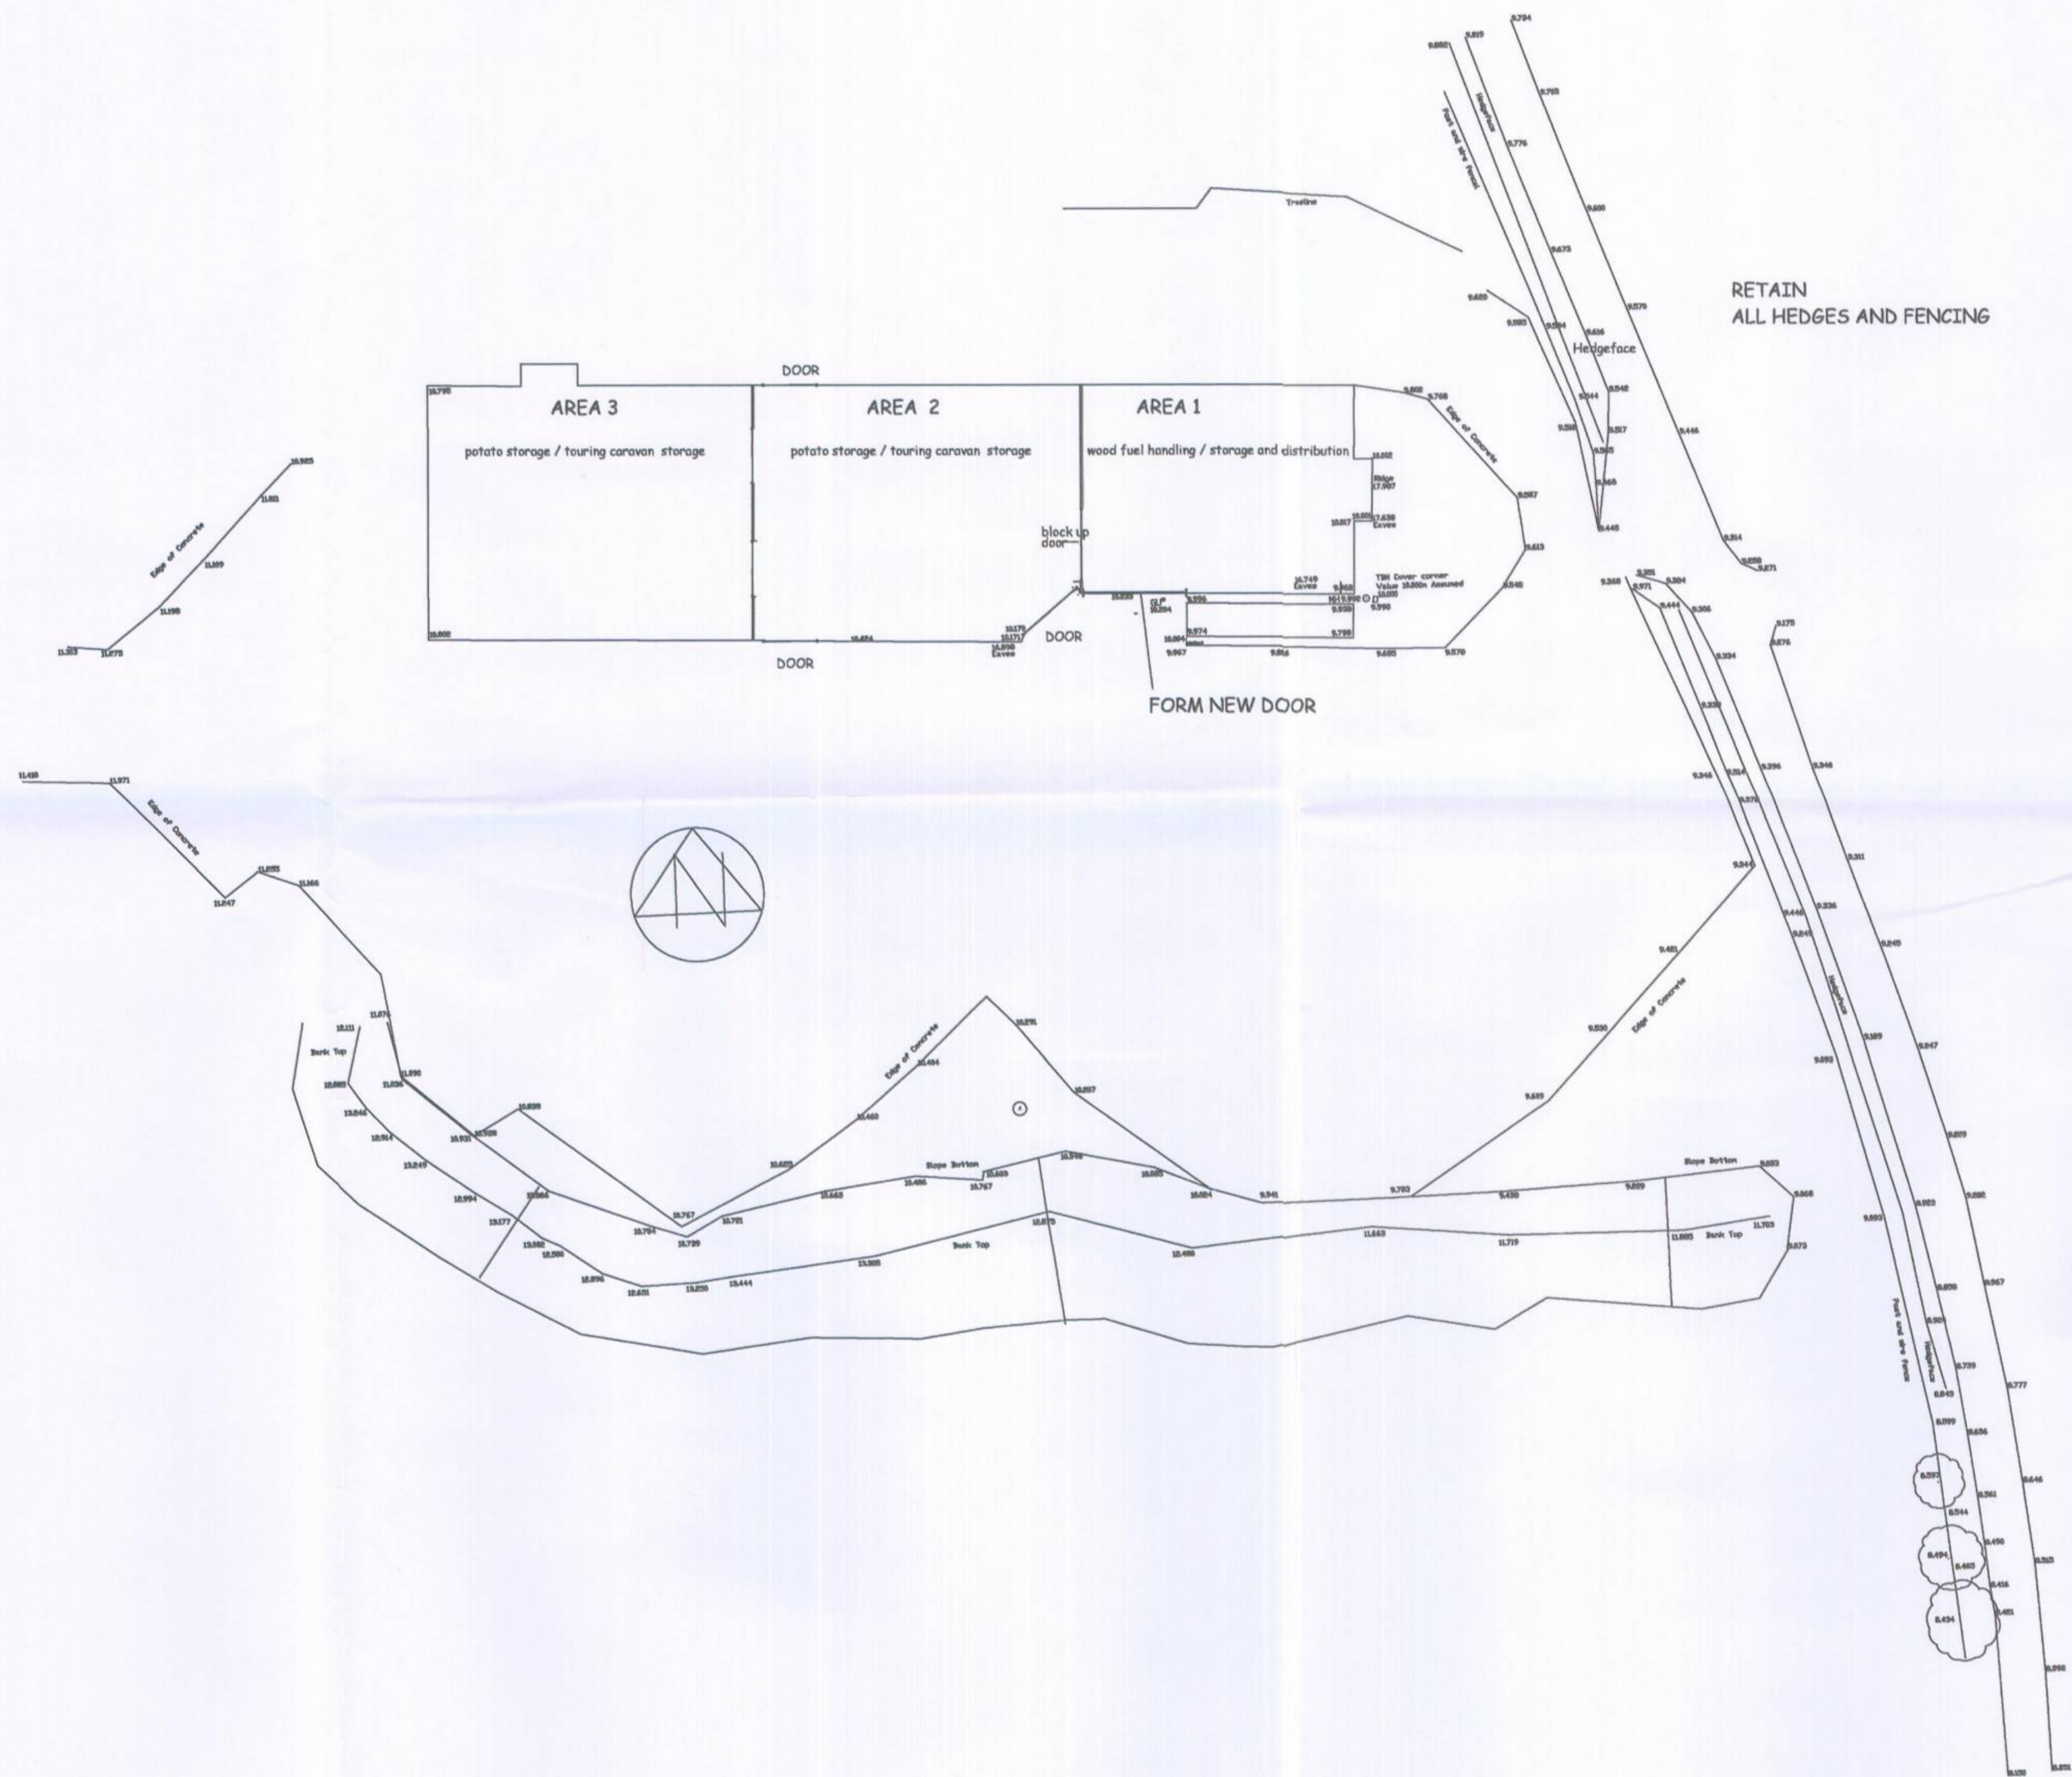

RYEDALE DM

18 SEP 2012

DEVELOPMENT
MANAGEMENT

12/00884/14/FUL

THIS COPY HAS BEEN MADE BY OR WITH THE AUTHORITY OF RYEDALE DISTRICT COUNCIL PURSUANT TO SECTION 47 OF THE COPYRIGHT DESIGNS AND PATENTS ACT 1988 UNLESS THAT ACT PROVIDES A RELEVANT EXCEPTION TO COPYRIGHT. THE COPY MUST NOT BE COPIED WITHOUT THE PRIOR PERMISSION OF THE COPYRIGHT OWNER.

APPLIED SURVEYING & DESIGN (YORK) Ltd.
VINE HOUSE 21 MAIN STREET STAMFORD BRIDGE
TELEPHONE 01759 372779

client:
RYEDALE POTATOES

Proposed change of use of building to
wood fuel handling / storage of touring caravans
AT THE POTATO STORE, HUNGERHILL LANE, WOMBLETON

SCALE	1:100	Rev		DRAWING No.
DATE	SEPTEMBER 2012			2012-13-052 PREPARED
DRAWN	P.A.			

It is hereby expressly declared and agreed that ASDY reserve the right to use these plans / drawings / specifications in connection with any other development or project in which it may be instructed.
© Copyright in these plans / drawings / specifications is vested in ASDY exclusively.