



This drawing is to be read in conjunction with the schedule of works

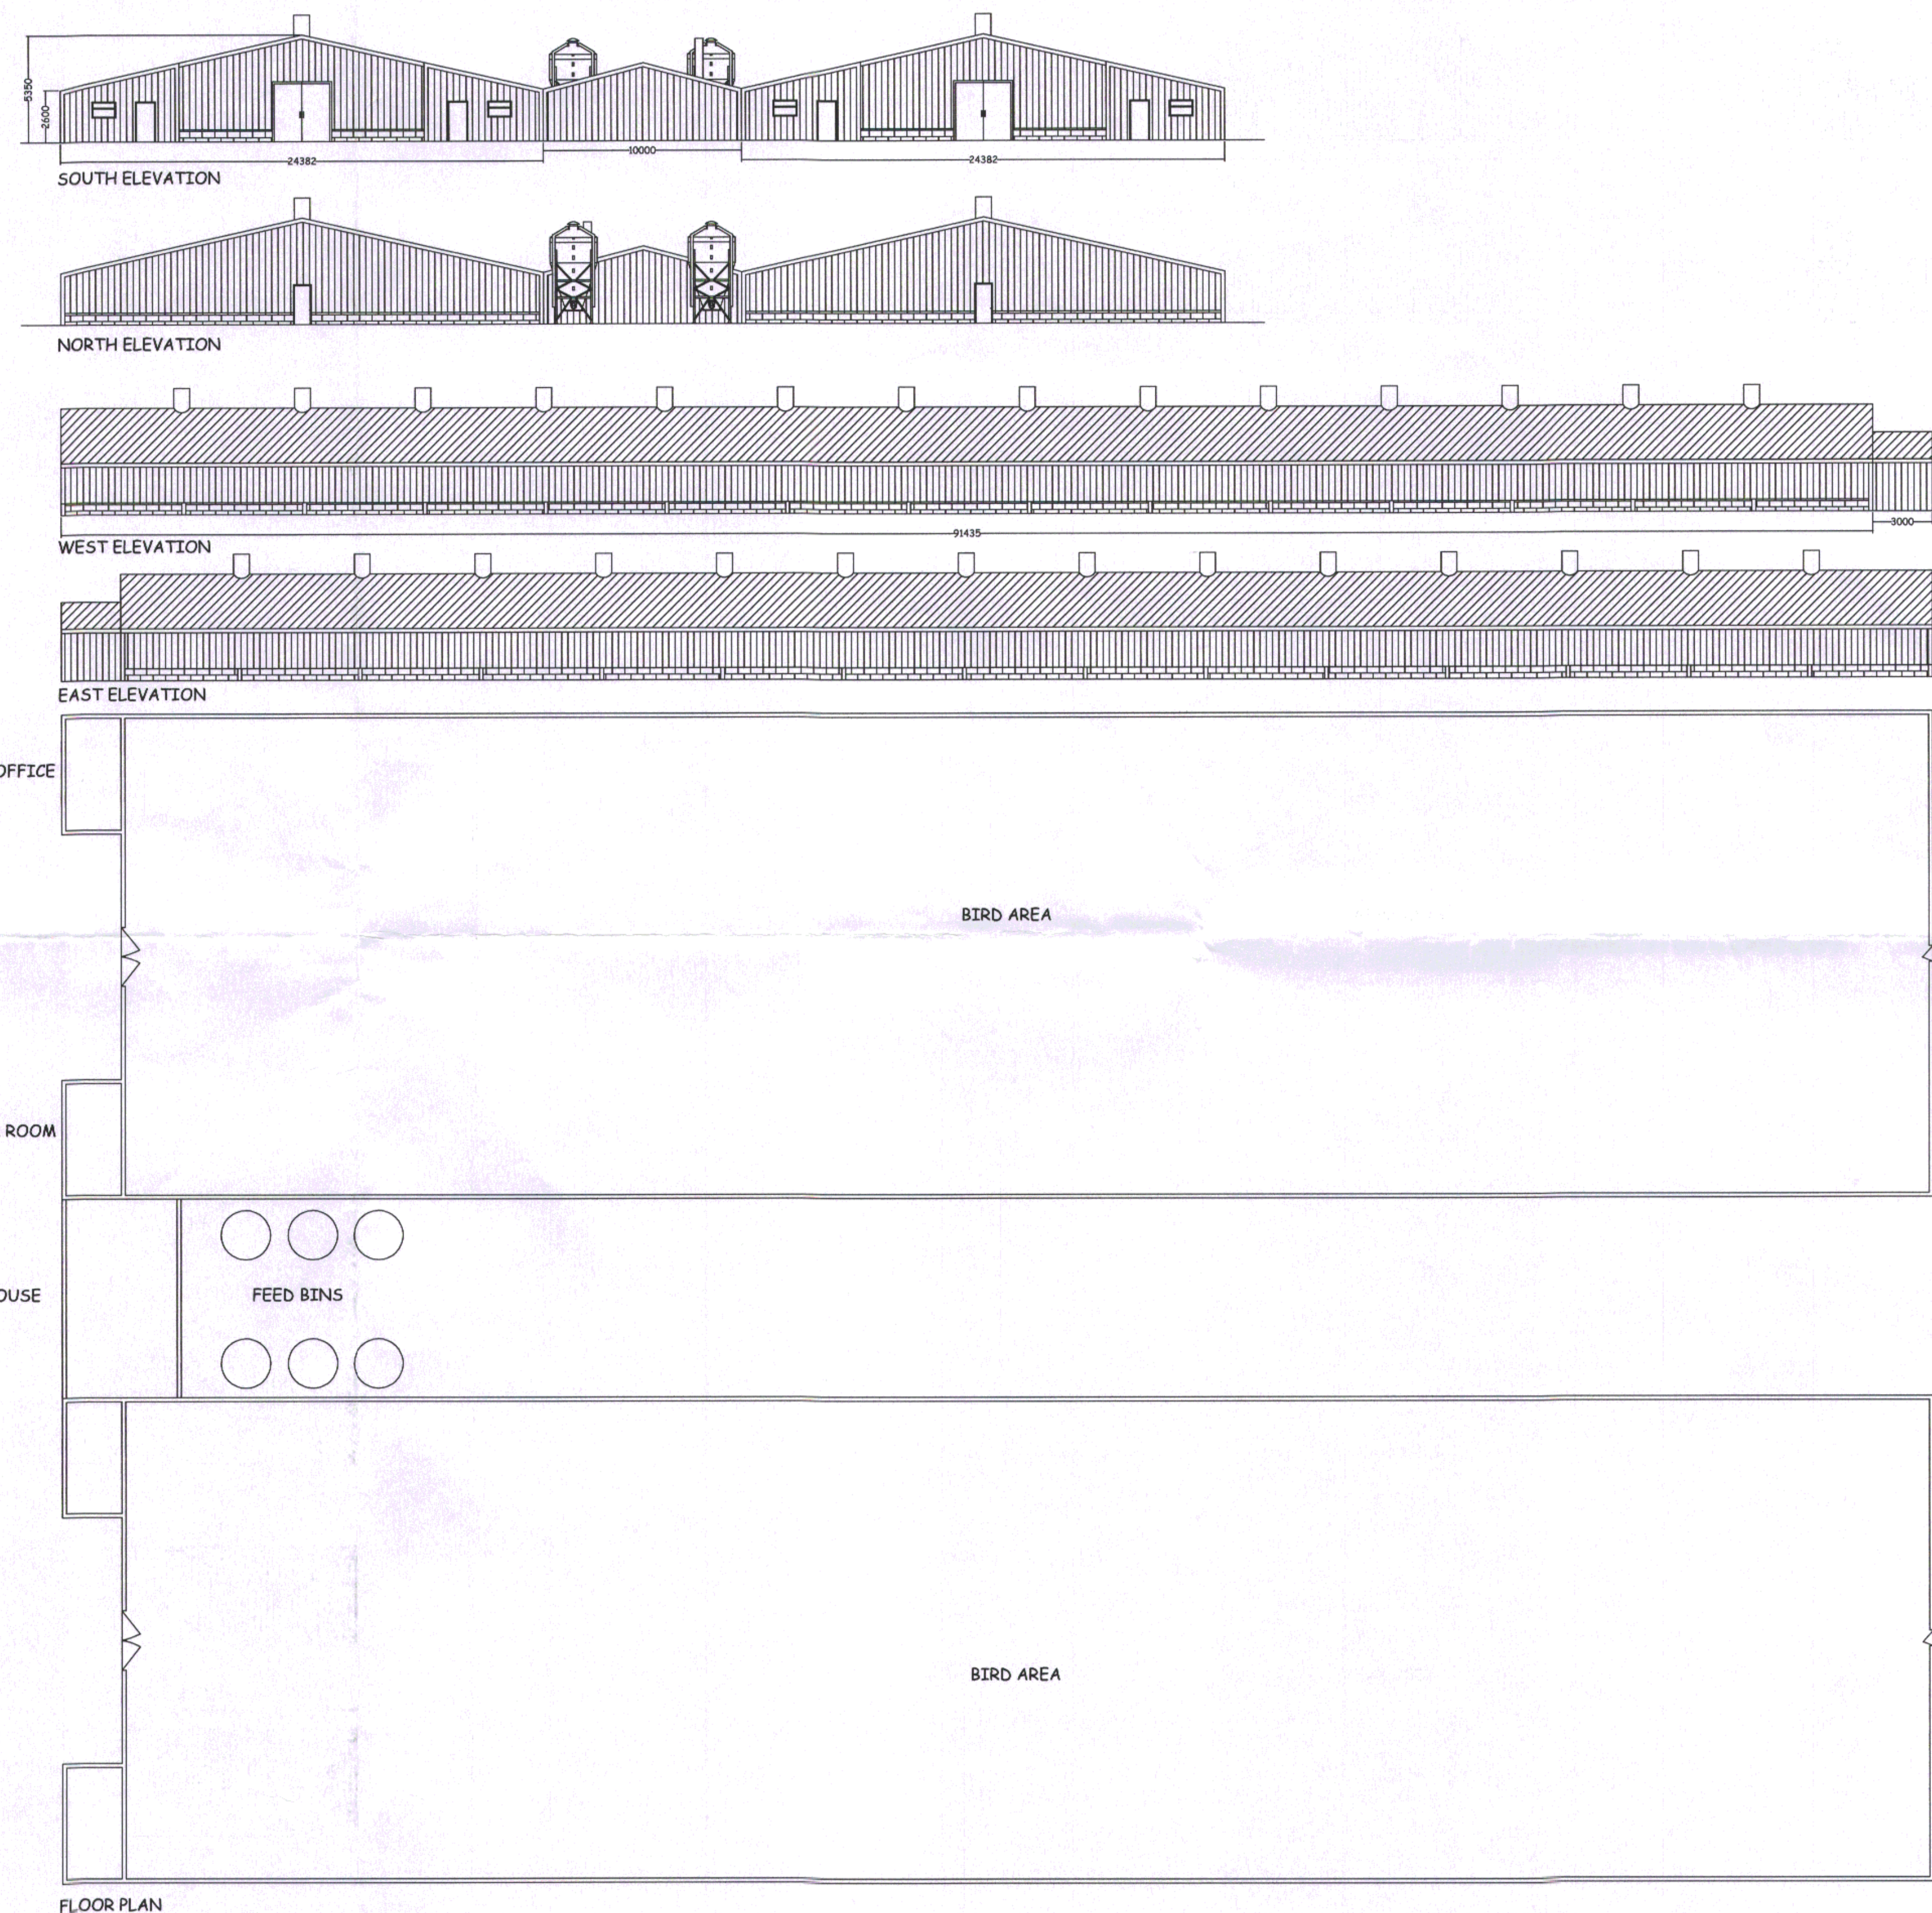

THIS COPY HAS BEEN MADE BY OR WITH THE AUTHORITY OF RYedale DISTRICT COUNCIL PURSUANT TO SECTION 47 OF THE COPYRIGHT, DESIGN AND PATENTS ACT 1988 UNLESS OTHERWISE INDICATED. A RELEVANT EXCEPTION TO THIS ACT PROVIDES A RELEVANT EXCEPTION TO COPYRIGHT. THIS COPY MUST NOT BE COPIED WITHOUT THE PRIOR PERMISSION OF THE COPYRIGHT OWNER.

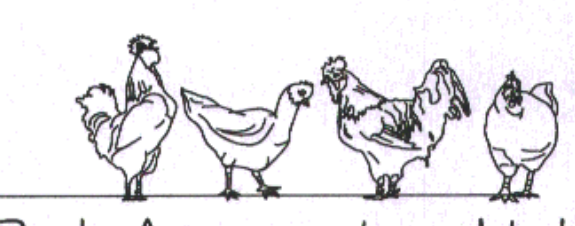

Ian Pick Associates Ltd
Specialist Agricultural & Rural Planning Consultants

Llewellyn House
Middle Street
Kilham
Driffield
East Yorkshire
YO25 4RL
Tel/Fax (01262) 421807
Mobile 07702814950

CLIENT
W D Stephens
Fosters Wold Farm
Sherburn
Malton
YO17 8EP

JOB TITLE
Broiler Rearing Unit

DWG. TITLE RYEDALE DM
Elevations 20 AUG 2014
DEVELOPMENT
MANAGEMENT
14/08/14 (M.A.L.)

SCALE 1=200		DRN SH
DATE -/-	ALTERATION	REV

DWG. NUMBER IP/PS/03	DATE Aug 14	REV -
--------------------------------	-----------------------	-----------------