


THIS COPY HAS BEEN MADE BY OR WITH THE AUTHORITY OF RYedale DISTRICT COUNCIL PURSUANT TO SECTION 47 OF THE COPYRIGHT, DESIGN AND PATENTS ACT 1988 UNLESS OTHERWISE STATED. NO LIABILITY IS ACCEPTED FOR ANY LOSS OR DAMAGE CAUSED BY THE USE OF THIS COPY. THE COPY MUST NOT BE COPIED WITHOUT THE PRIOR PERMISSION OF THE COPYRIGHT OWNER.

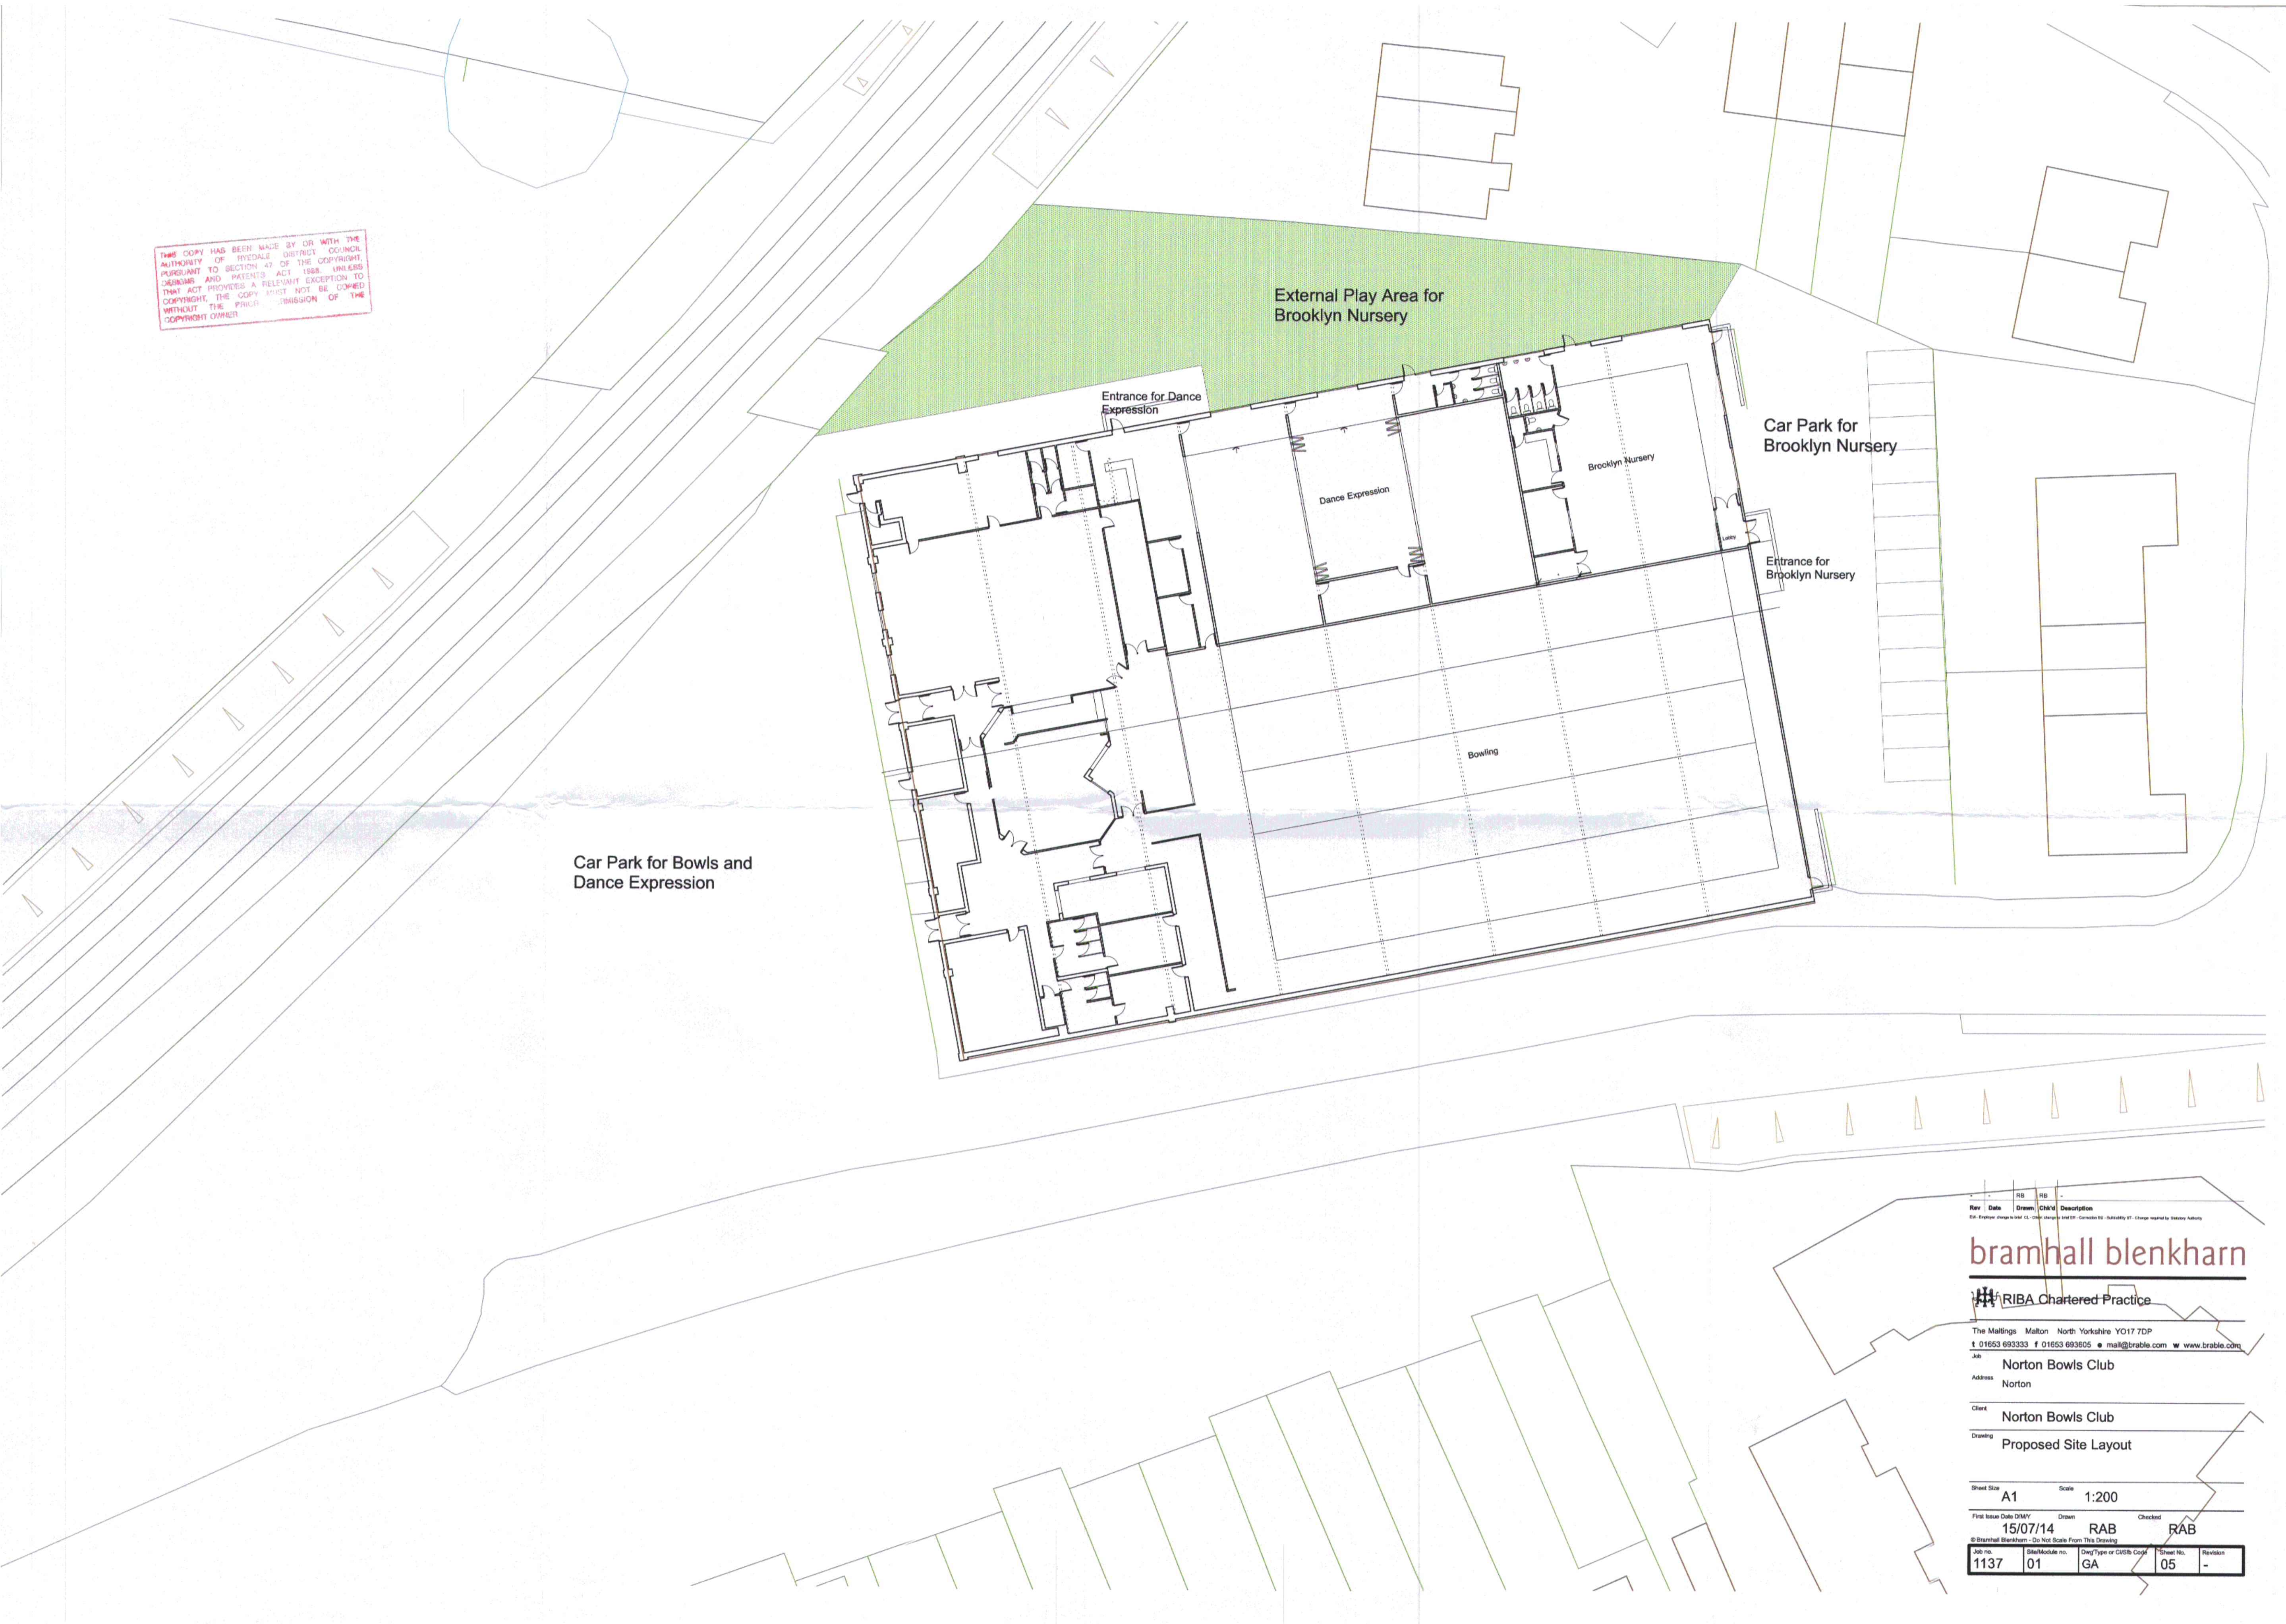

Rev	Date	Drawn	CHK'd	Description

bramhall blenkarn
RIBA Chartered Practice

The Mallings Malton North Yorkshire YO17 7DP
t 01653 693333 f 01653 693605 e mail@bramble.com w www.bramble.com

Client: Norton Bowls Club
Address: Norton

Client: Norton Bowls Club
Drawing: Proposed Site Layout

Sheet Size: A1 Scale: 1:200

First Issue Date: 15/07/14 Drawn: RAB Checked: RAB

© Bramhall Blenkarn - Do Not Scale From This Drawing

Job No.	Scale/Code	Drawn/Type	Checked/Code	Sheet No.	Revision
1137	01	GA	05	05	-