




© MOLI OR GREEN LIMITED 2014
 DO NOT SCALE THIS DRAWING
 THIS DRAWING MUST BE READ IN CONJUNCTION WITH ALL OTHER PROJECT INFORMATION
 MOLI OR GREEN LIMITED TO BE NOTIFIED OF ANY DISCREPANCIES
 NOTES:

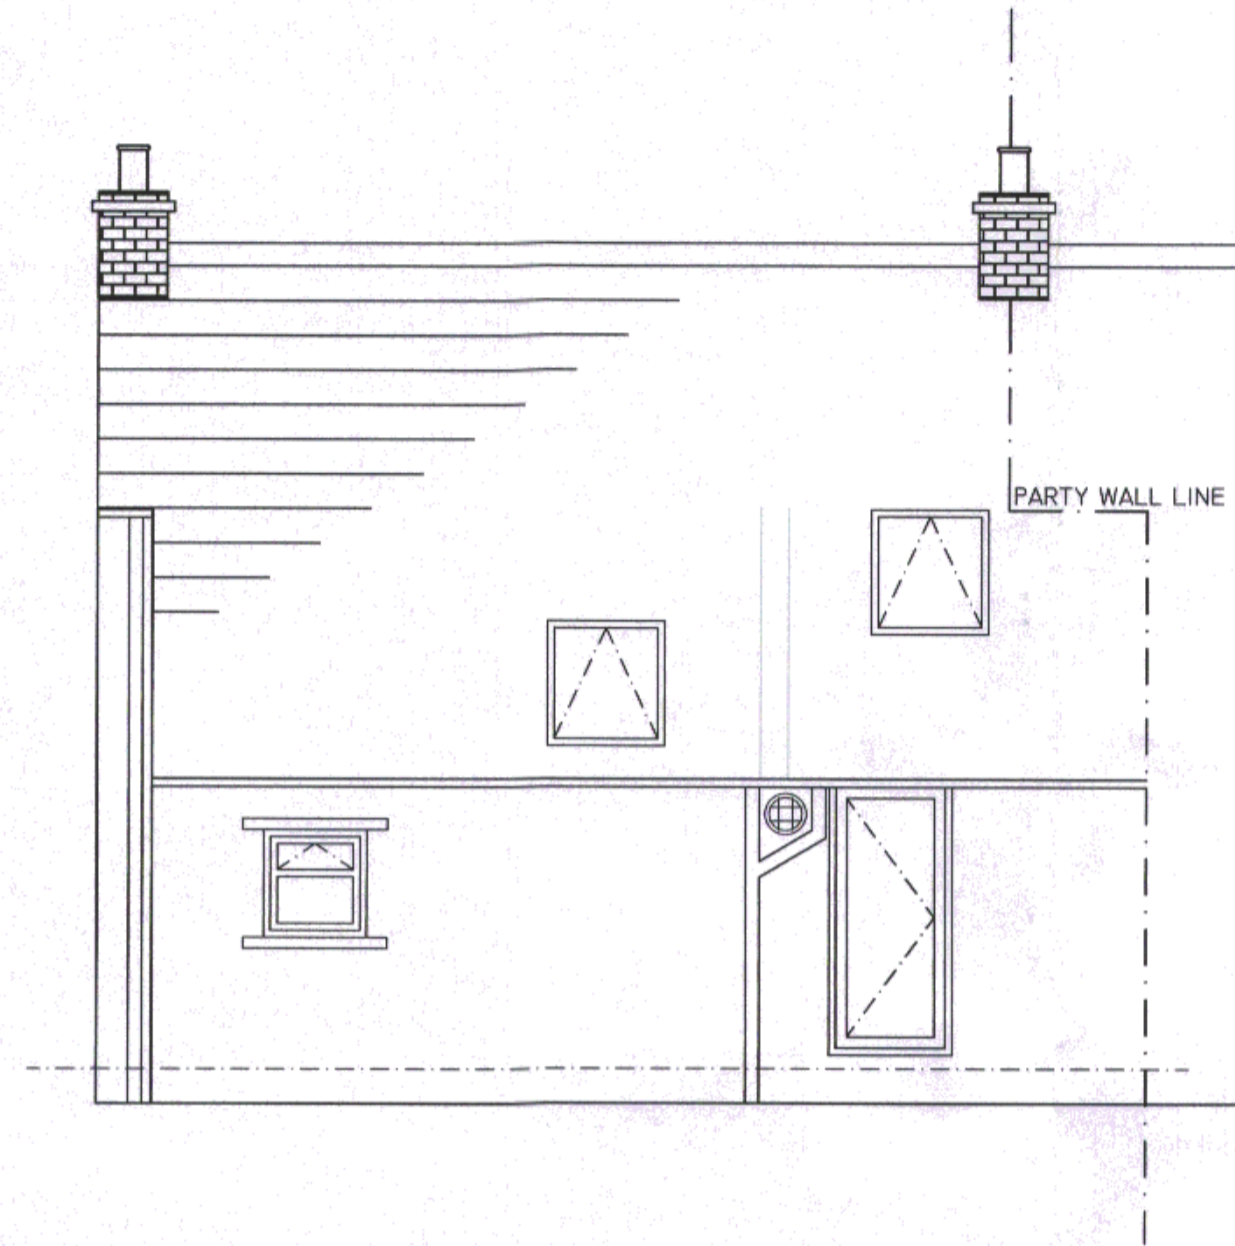

E ELEVATION
 EAST 1:50

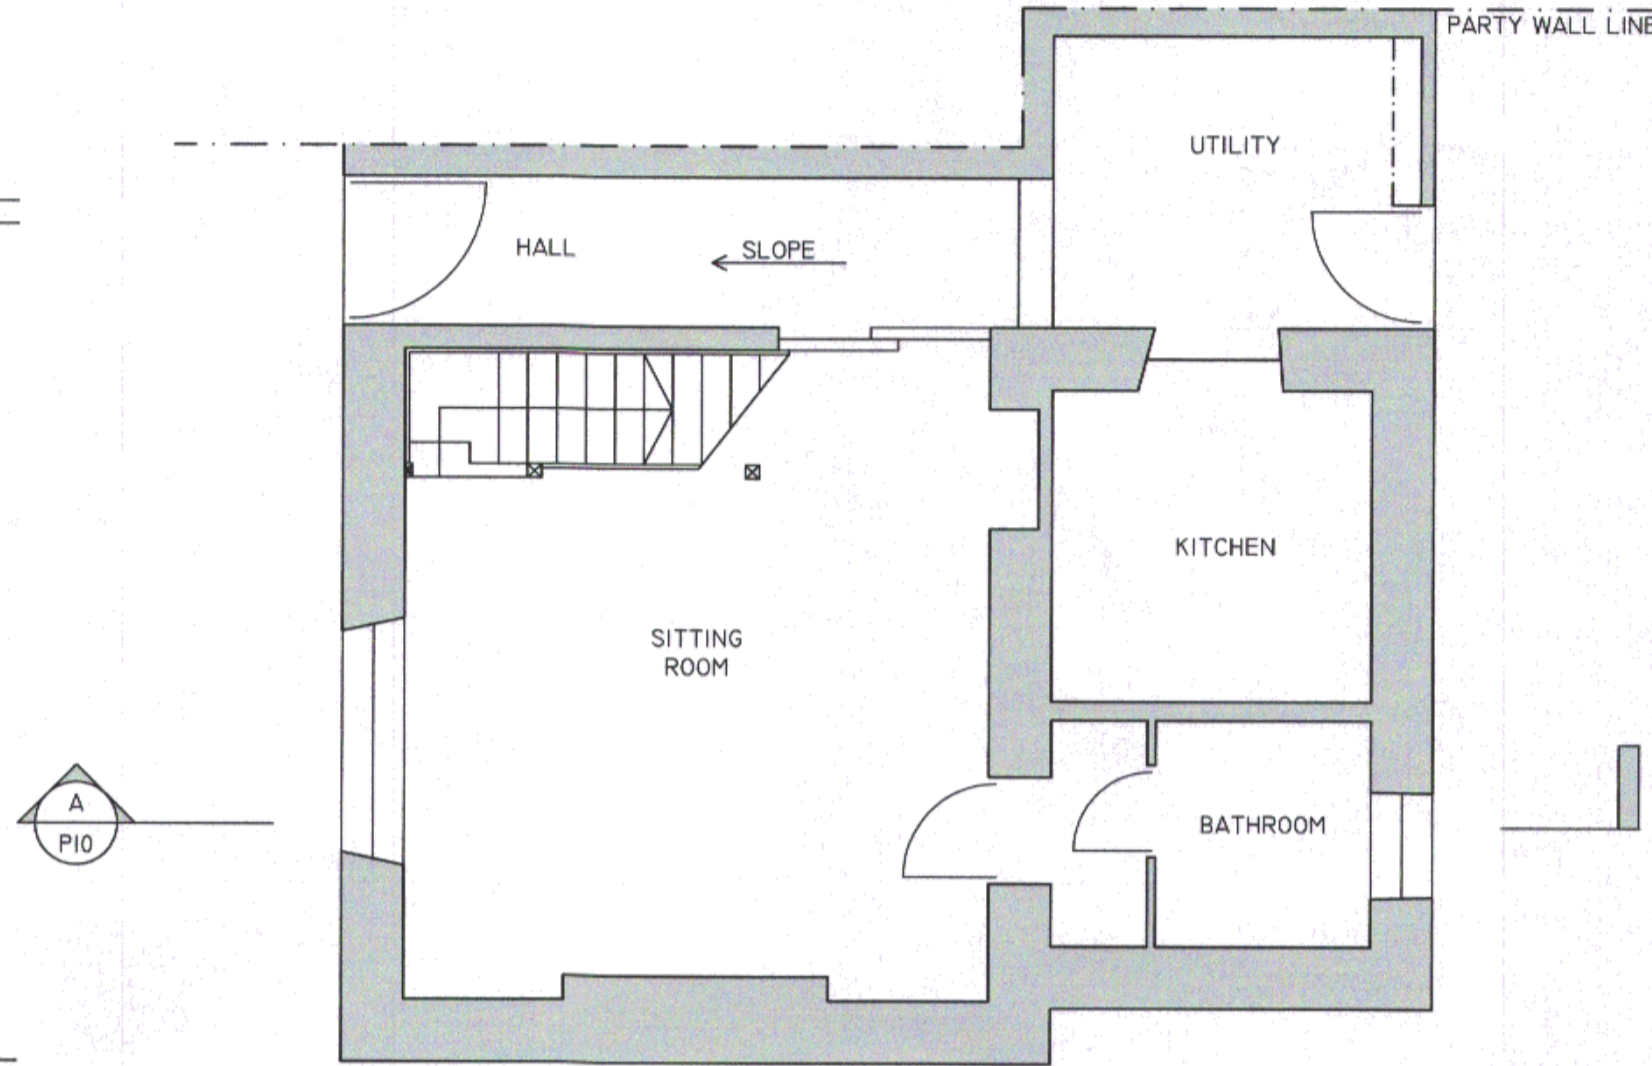

00 PLAN
 GROUND FLOOR 1:50

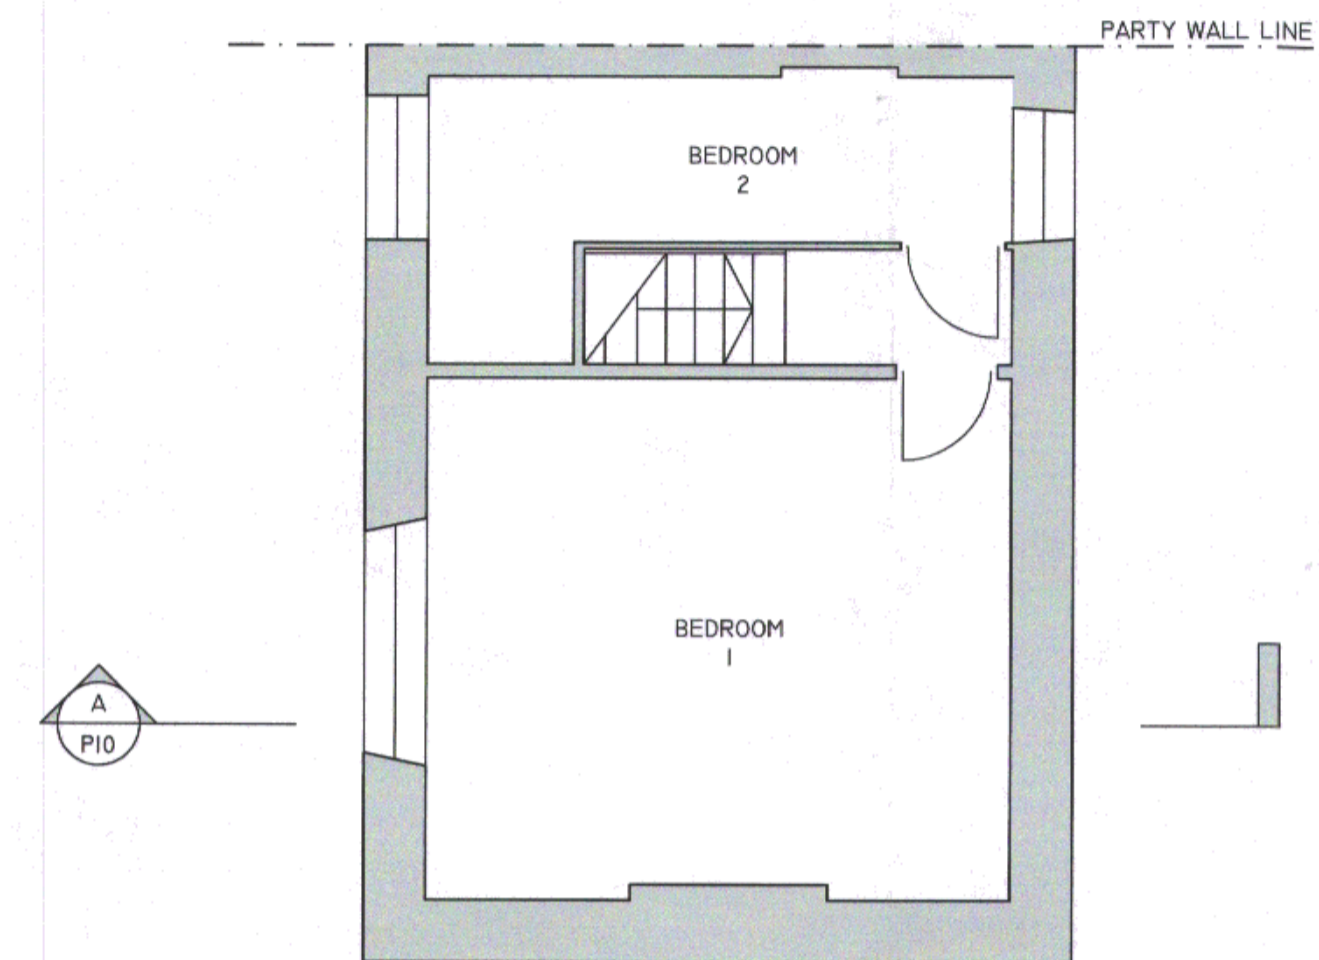


01 PLAN
 FIRST FLOOR 1:50


THIS COPY HAS BEEN MADE BY OR WITH THE AUTHORITY OF THE DISTRICT COUNCIL PURSUANT TO SECTION 11 OF THE COPYRIGHT, DESIGN AND PATENTS ACT 1988, UNLESS THAT ACT PROVIDES A RELEVANT EXCEPTION TO COPYRIGHT. THIS COPY MUST NOT BE COPIED WITHOUT THE PRIOR PERMISSION OF THE COPYRIGHT OWNER.



W ELEVATION
 WEST 1:50

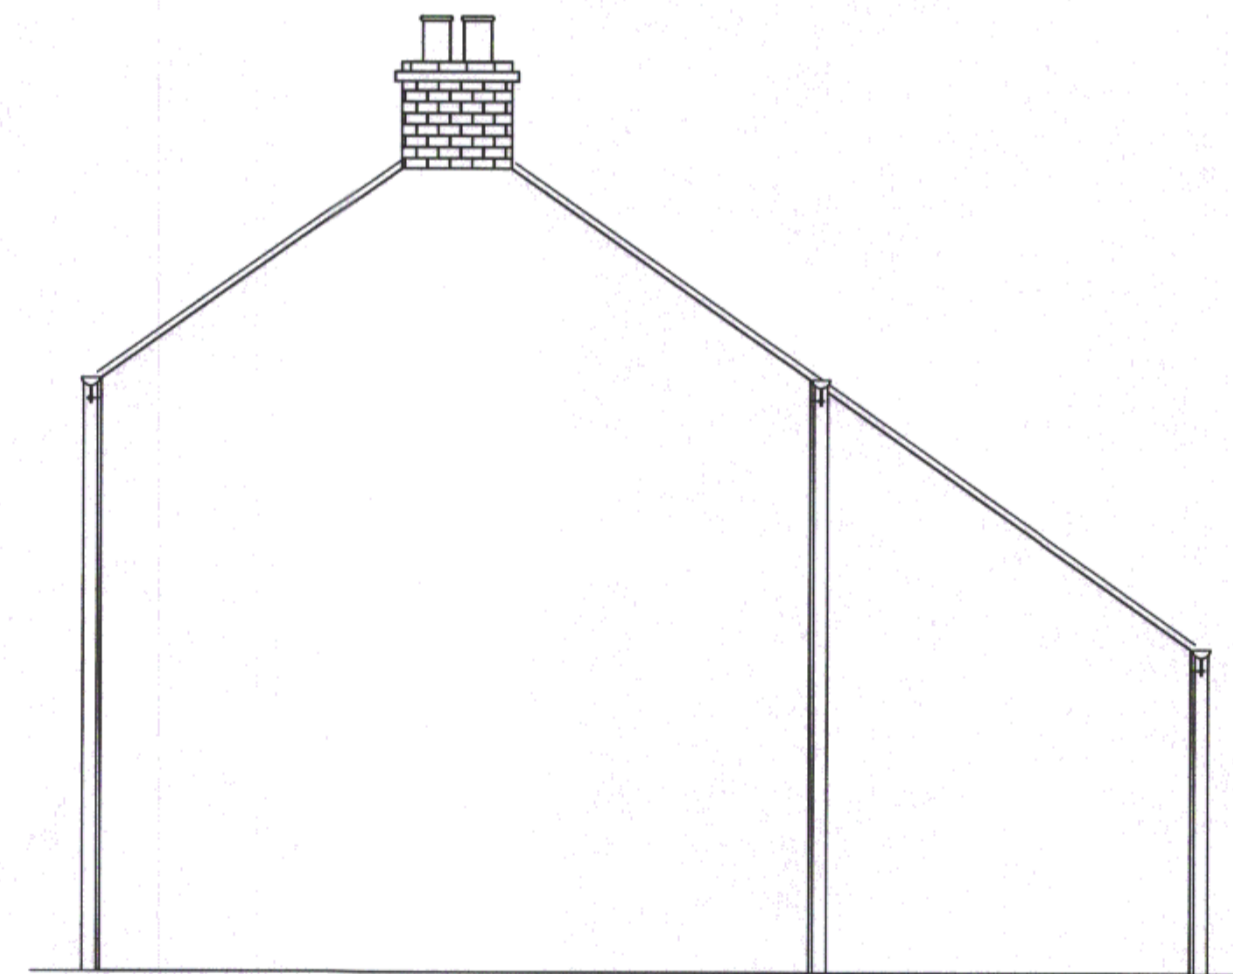

S ELEVATION
 SOUTH 1:50

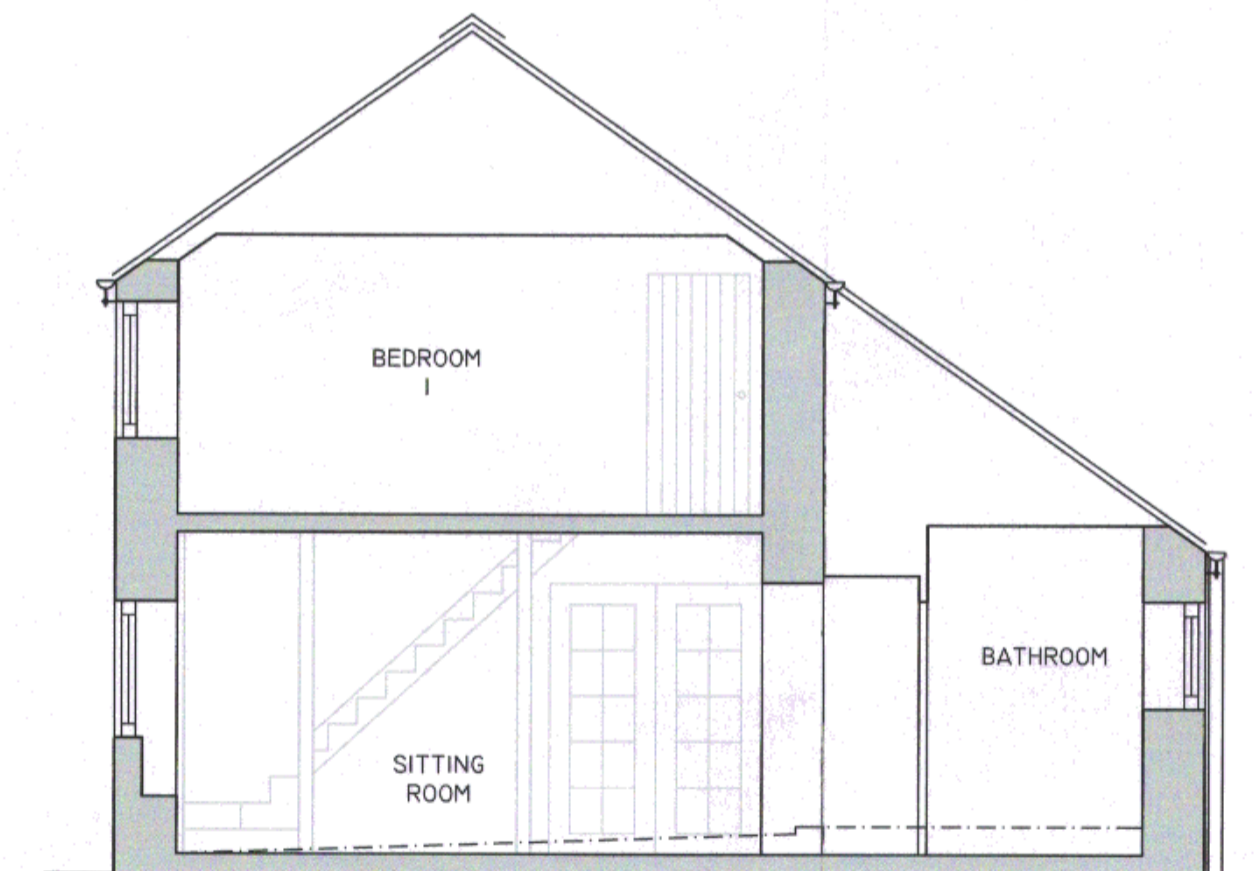

AA SECTION
 LATITUDINAL 1:50

REV	DATE	DESCRIPTION	APP	CHK
C	07.05.14	PARTY WALL LINE	PGS	-
B	26.03.14	PRE PLANNING ISSUE	PGS	-
A	27.01.14	CLIENT APPROVAL	PGS	-



APPROVAL

MOLI OR GREEN LIMITED
 T: 01751-432512
 E: ENQUIRIES@MOLI ORGREEN.CO.UK
 W: WWW.MOLI ORGREEN.CO.UK

THE OLD CHAPEL
 TINLEY GARTH
 KIRKBYMOORSIDE
 NORTH YORKSHIRE
 YO62 6AR

CLIENT:
MR & MRS SLATER

PROJECT:
**LILAC COTTAGE
 WOMBLETON**

TITLE:
**EXISTING PLANS
 ELEVATIONS & SECTION**

DRN	CHK	APP
PGS	-	-
DATE: JAN 14	SCALE: 1:50	SHEET: A1
FIG NO: 6958_01	DRG NO: PI0	REV: C