


© MOLI OR GREEN LIMITED 2014
 DO NOT SCALE THIS DRAWING
 THIS DRAWING MUST BE READ IN CONJUNCTION WITH ALL OTHER PROJECT INFORMATION
 MOLI OR GREEN LIMITED TO BE NOTIFIED OF ANY DISCREPANCIES

THIS COPY HAS BEEN MADE BY OR WITH THE AUTHORITY OF THE LOCAL AUTHORITY TO BEYOND THE COPYRIGHT JURISDICTION AND SHALL BE VALID EXCEPT TO THE EXTENT THAT IT DOES NOT BE CONSIDERED TO BE A REPRODUCTION OF THE COPYRIGHT WORK WITHOUT THE PERMISSION OF THE COPYRIGHT OWNER

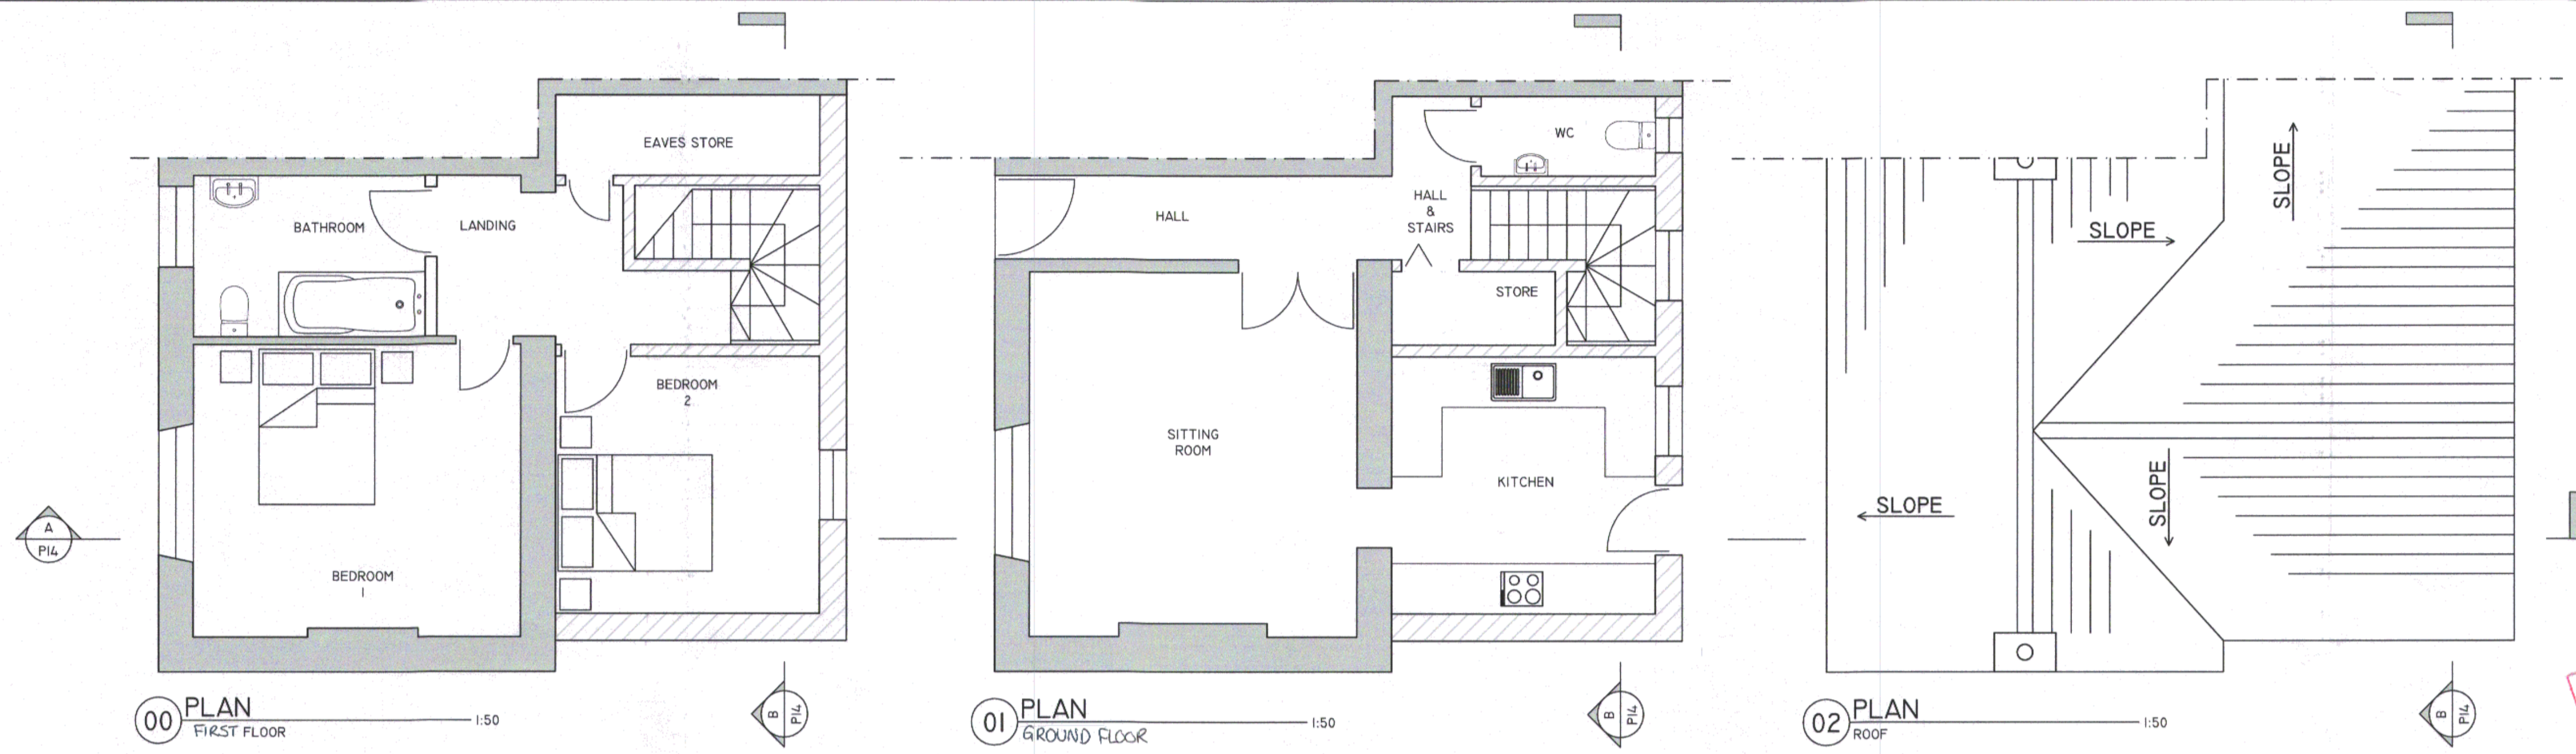


00 PLAN FIRST FLOOR 1:50

01 PLAN GROUND FLOOR 1:50

02 PLAN ROOF 1:50




W ELEVATION WEST 1:50

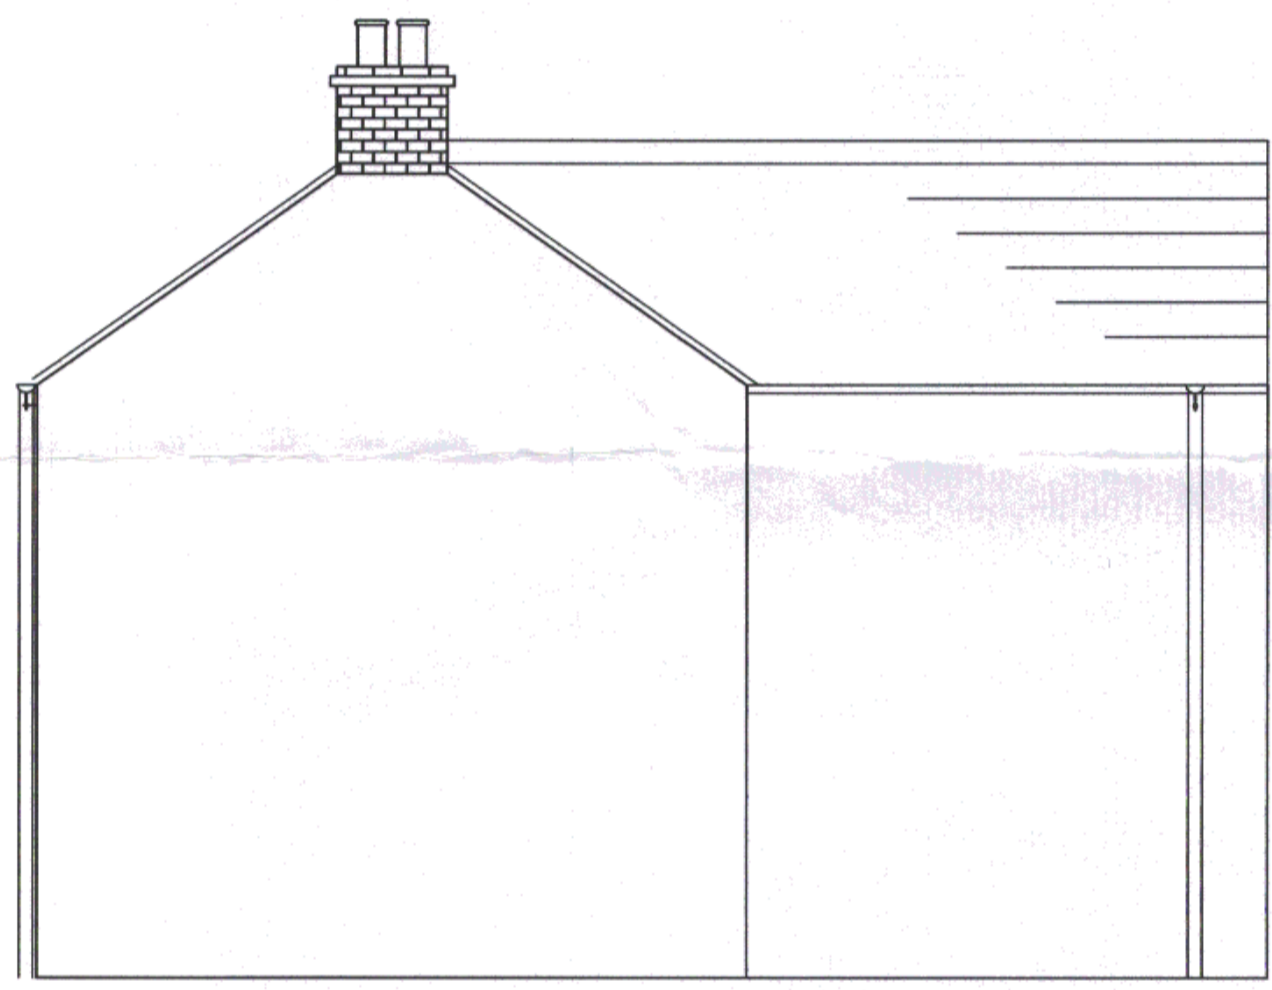


S ELEVATION SOUTH 1:50




E ELEVATION EAST 1:50

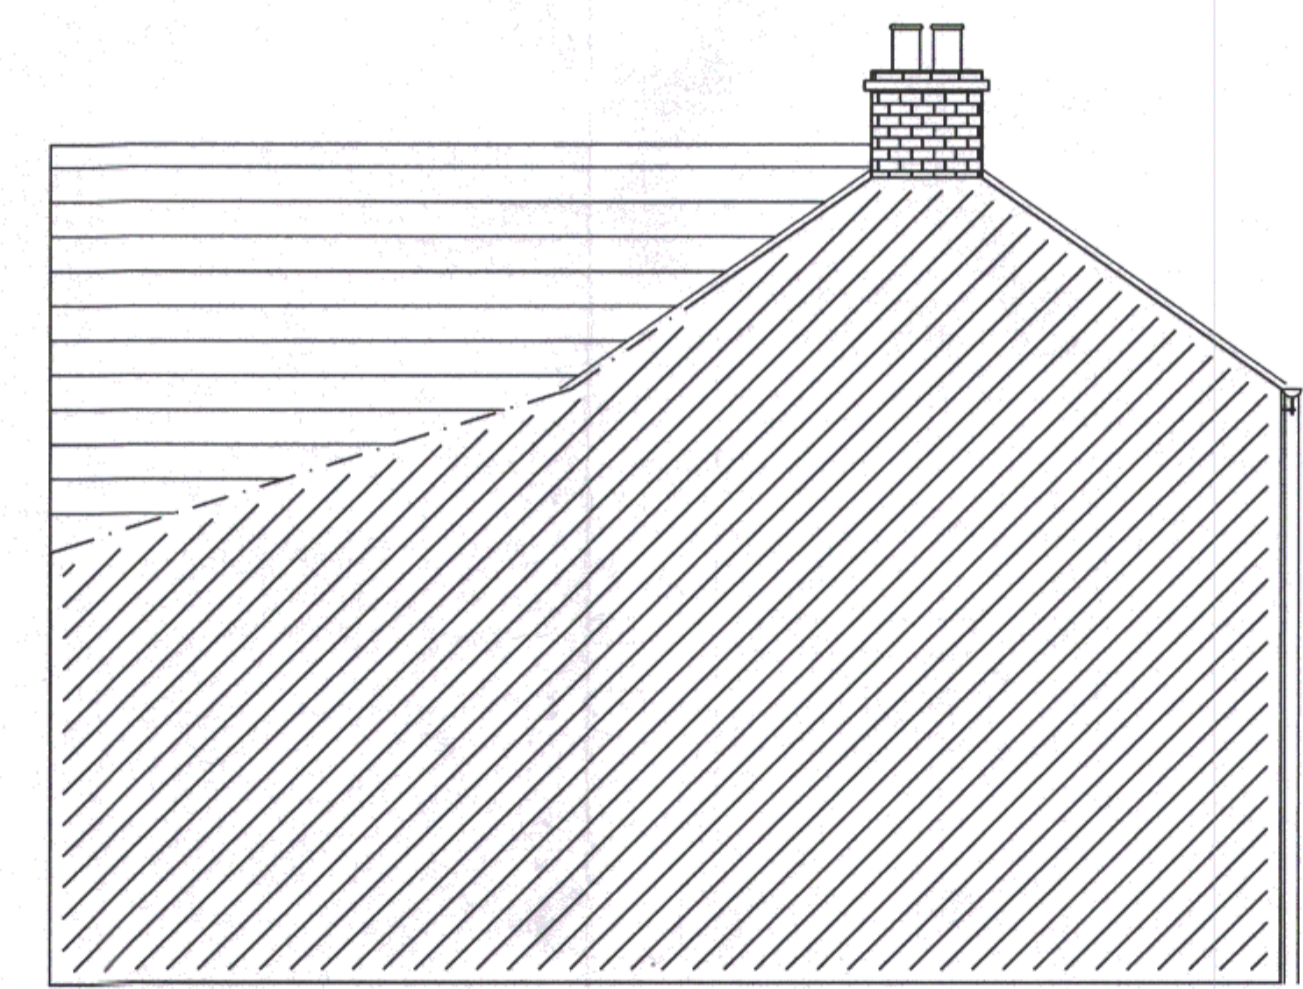

N ELEVATION NORTH 1:50

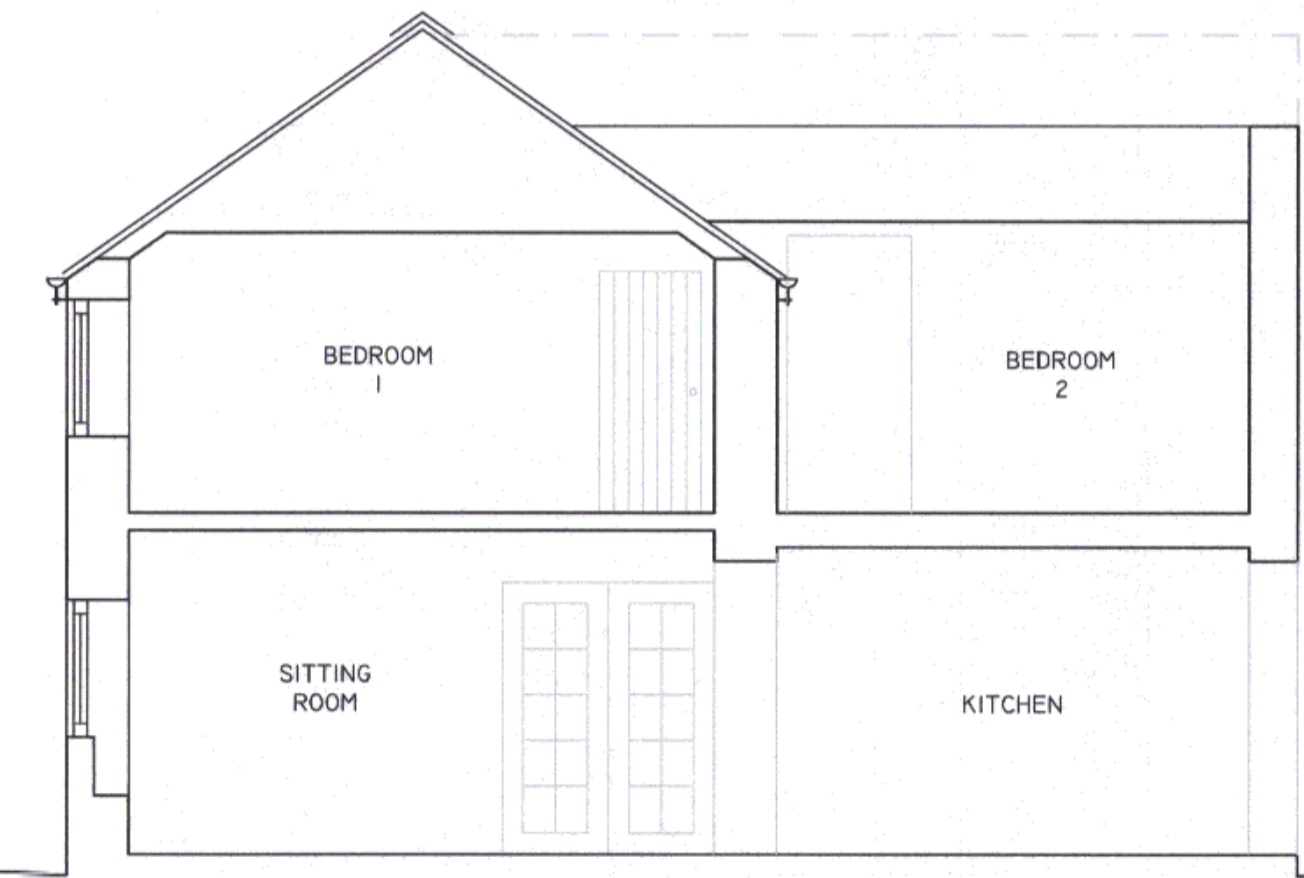

AA SECTION LATITUDINAL 1:50

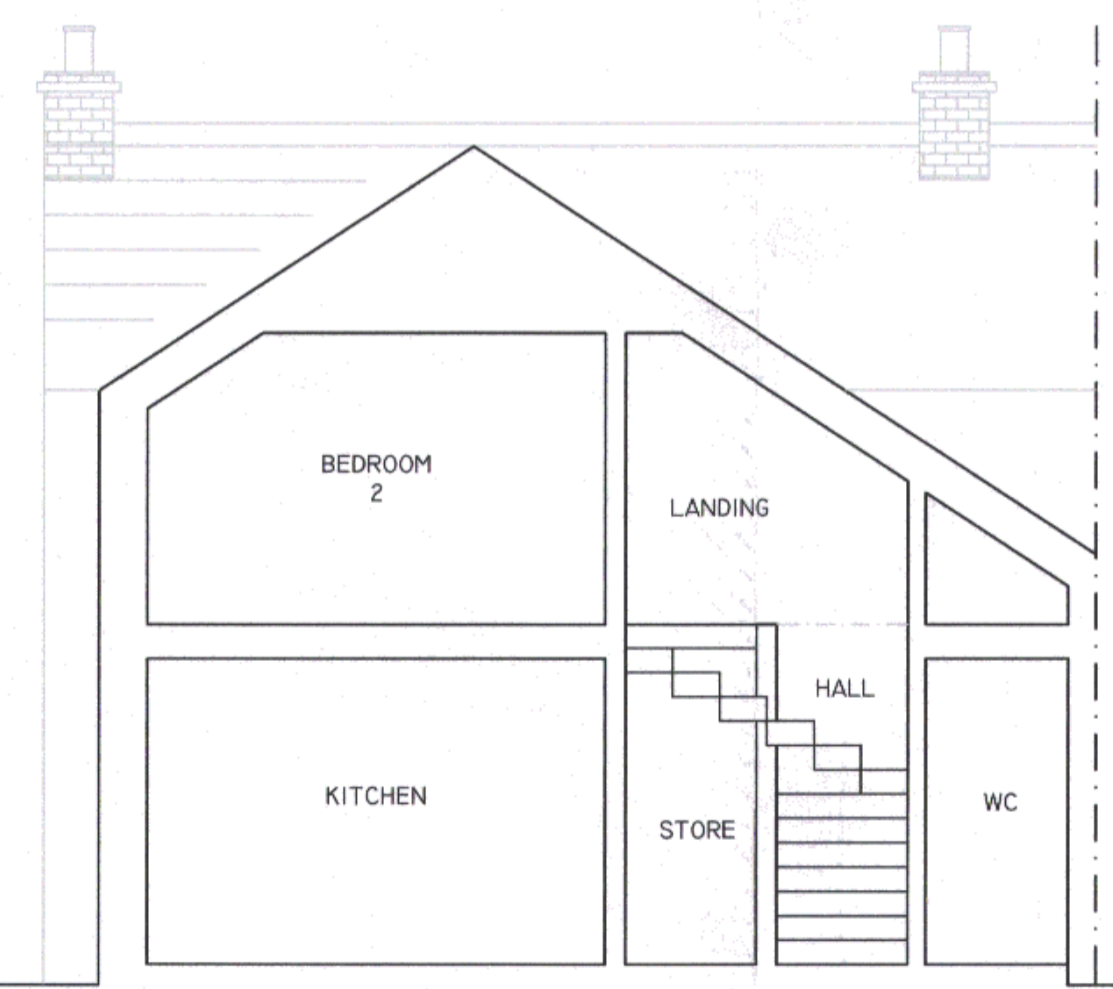

BB SECTION LONGITUDINAL 1:50

REV	DATE	DESCRIPTION	APP	CHK
C	11.08.14	FENESTRATION CHANGES	PGS	-
B	03.07.14	DIMENSIONS	PGS	-
A	30.06.14	PRELIMINARY ISSUE	PGS	-



MOLI OR GREEN
 architecture
 THE OLD CHAPEL
 TINLEY GARTH
 KIRKBYMOORSIDE
 NORTH YORKSHIRE
 YORK - YO62 6AR
 01751-432512
 enquiries@moliorgreen.co.uk
 www.moliorgreen.co.uk

STATUS:	APPROVAL
CLIENT:	MR & MRS SLATER RYECROFT WOMBLETON
PROJECT:	LILAC COTTAGE WOMBLETON
TITLE:	PLANNING RE-SUBMISSION
TITLE:	PROPOSED PLANS ELEVATIONS & SECTIONS
DATE:	JUN 14
SCALE:	1:50
DWG NO:	6958_01
REV:	C