


RYDALE DM
22 SEP 2014
DEVELOPMENT
MANAGEMENT
14/0639/PA

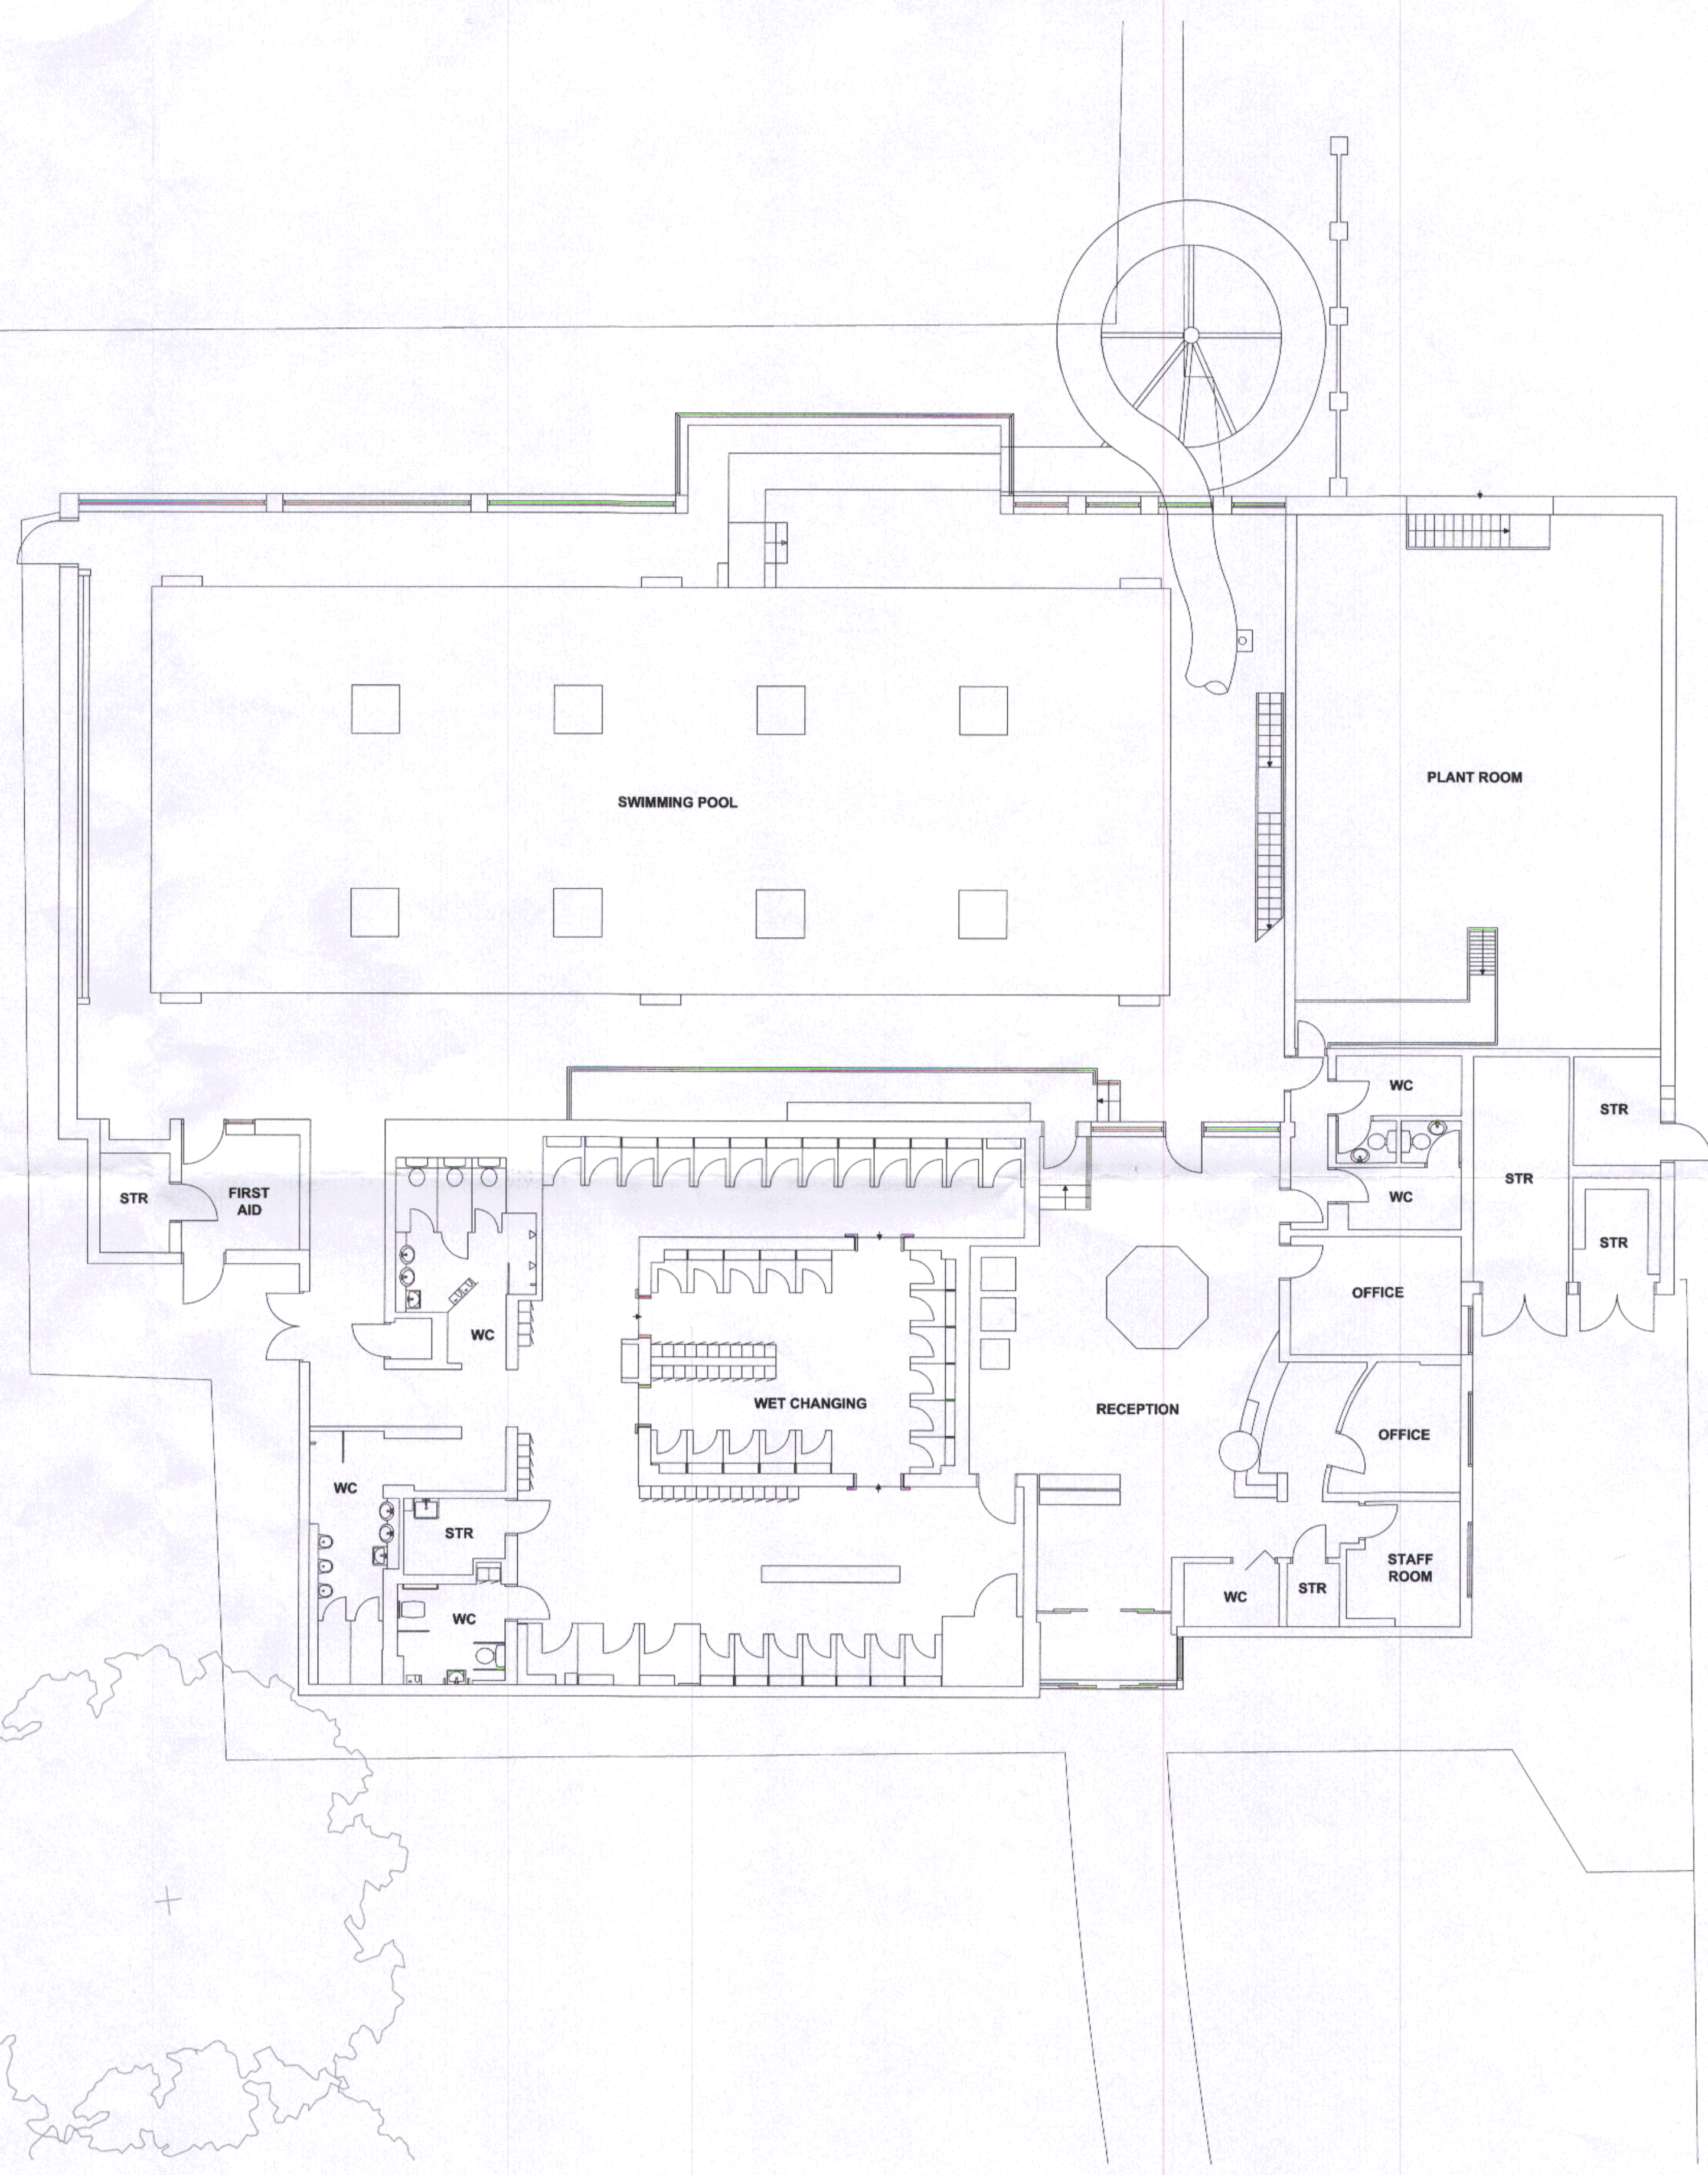

THIS COPY HAS BEEN MADE BY OR WITH THE AUTHORITY OF RYDALE DISTRICT COUNCIL PURSUANT TO SECTION 17 OF THE COPYRIGHT ACT 1988 AND I HEREBY DECLARE THAT I AM NOT PROVIDING A RELEVANT EXCEPTION TO THAT ACT. THIS COPY MUST NOT BE COPIED WITHOUT THE PRIOR PERMISSION OF THE COPYRIGHT OWNER.

RYDALE SWIMMING POOL EXTENSION
EXISTING GROUND FLOOR PLAN

2014-044 | A(PL)003 | 1:1100 @ A1
S:\Architect\2014-044\Drawings\2 - Model\2014_08_04 Existing GF plan.dwg
© Hadfield Cawkwell Davidson

