
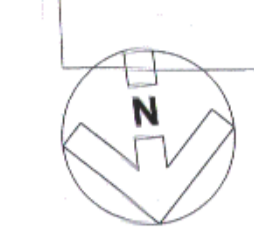


RYEDALE DM
22 SEP 2014
DEVELOPMENT
MANAGEMENT
14/01029/PL

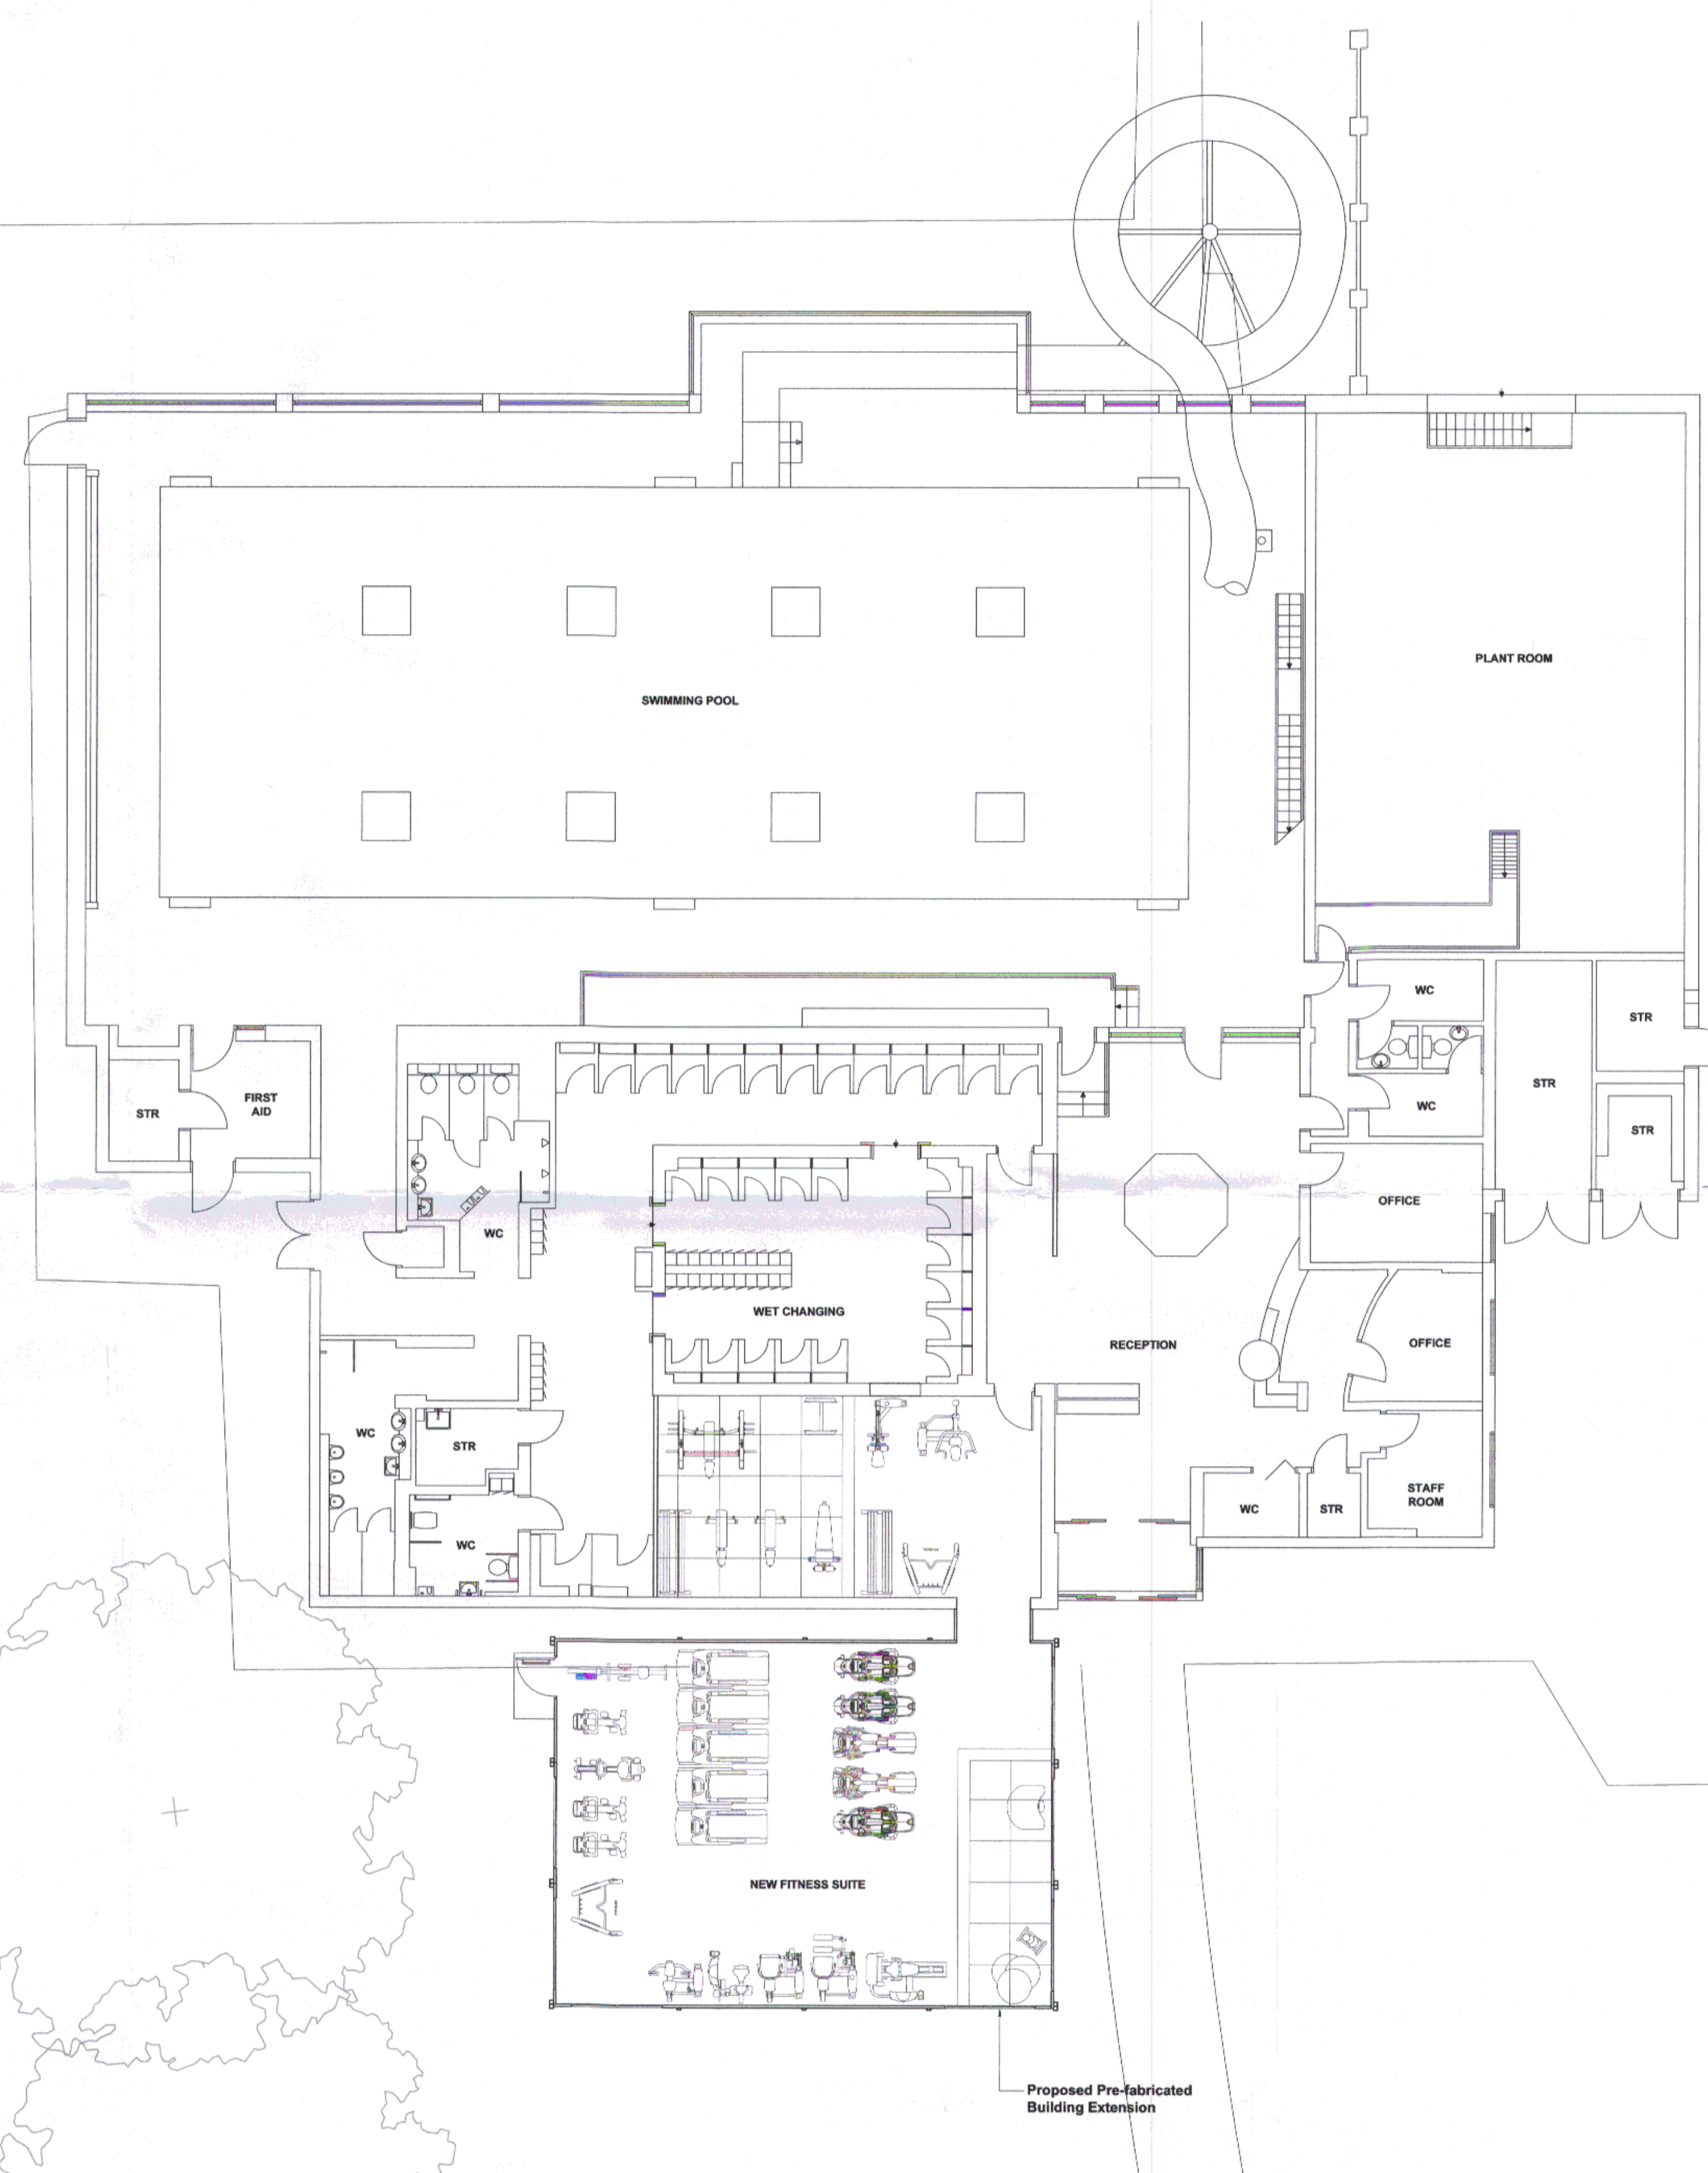


everyone
ACTIVE

THIS COPY HAS BEEN MADE BY ME WITH THE AUTHORITY OF THE ARCHITECT AND I AM NOT RESPONSIBLE FOR ANY ERRORS OR OMISSIONS. ANY COPY OF THIS DRAWING MADE WITHOUT THE WRITTEN PERMISSION OF THE ARCHITECT IS UNLAWFUL.

RYEDALE SWIMMING POOL EXTENSION
PROPOSED GROUND FLOOR PLAN

2014-044 | A(PL)004 | * 1:100 @ A1
S:\Architecture\2014-044\Drawings\02 - Model\2014_04_Proposed GF Plan.dwg
© Hadfield Cowkell Davidson

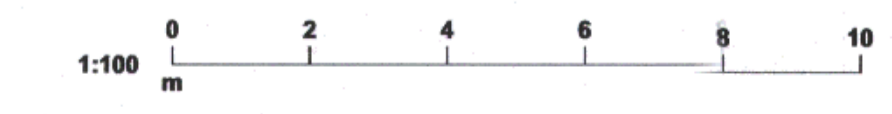

Hadfield Cowkell Davidson
17 Broomgrove Rd, Sheffield, S10 2LZ. T 0114 266 8181 F 0114 266 6246 www.hcd.co.uk
Architecture | Engineering | Interior Design | Masterplanning | Urban Design