



Elevation looking east from new estate road

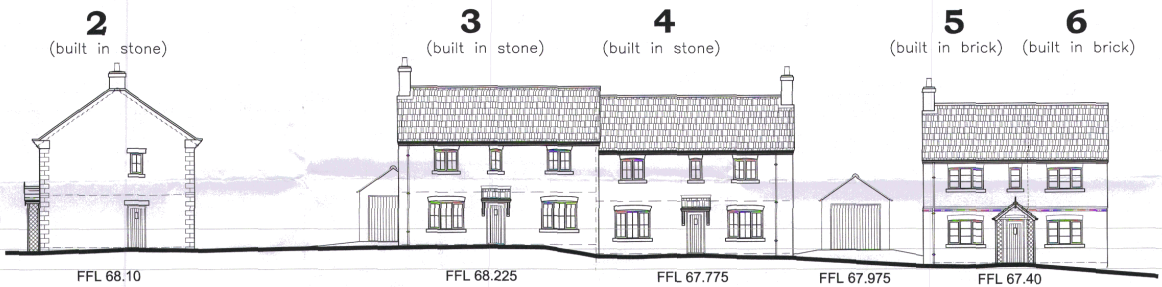


Elevation looking north from new estate road

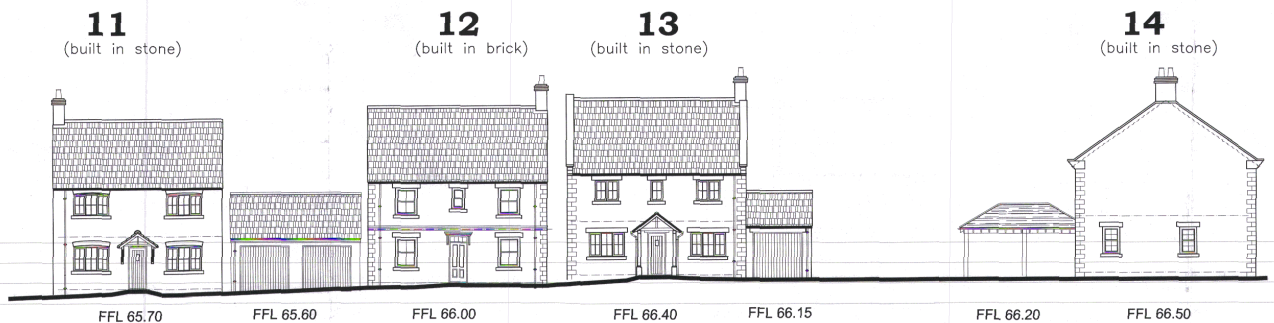


Elevation looking south from new estate Road



W & W Estates (Thornton Dale) Limited	
Thornton le Dale Care Home	
Thornton le Dale	
North Yorkshire YO18 7QR	
proposed street elevations	
andrew fletcher	Architectural Design Consultant
147 design limited	Packhouse House
51 High Street, Stokenley, TS9 5AD	
T: 01462 713300, 147design@btinternet.com	
SCALE 1:100 @A1	DATE 15/31/7

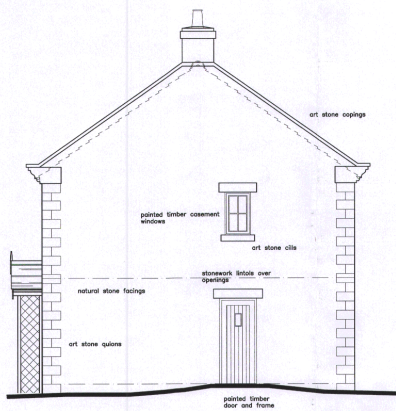

South Elevation

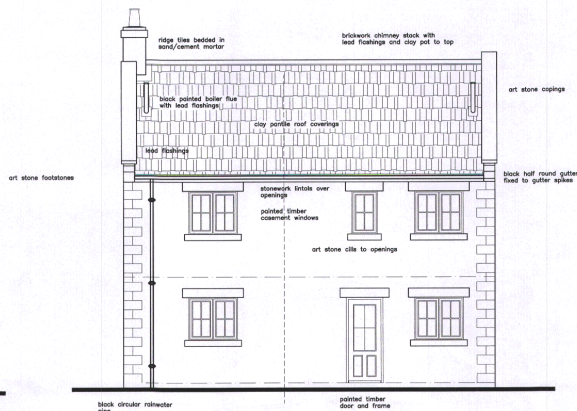


East Elevation

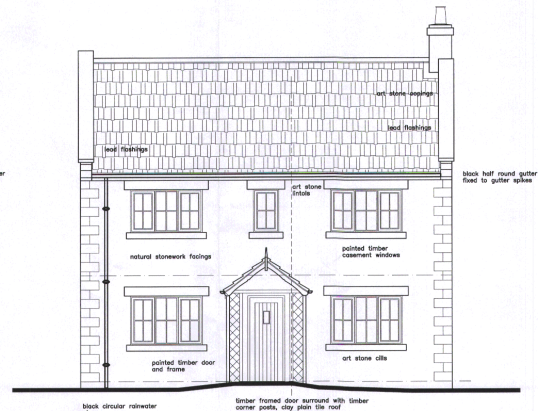

West Elevation

Note
All window and door frames in external walls to be set in reveal a minimum of 75mm



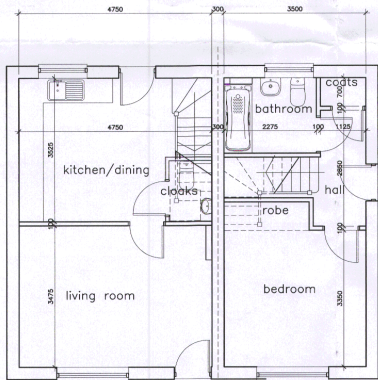

plot 1 house type A

plot 2 house type B


Ground Floor

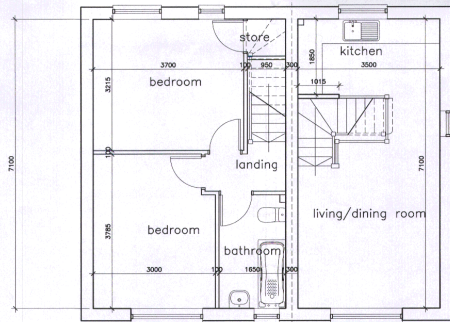

plot 1 house type A


plots 2 house type B

First Floor

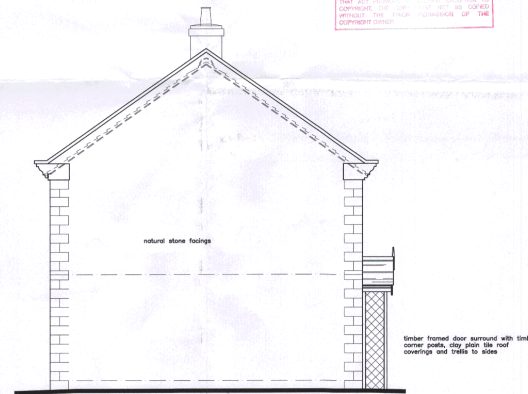


North Elevation


W & W Estates (Thornton Dale) Limited	
Thornton le Dale Care Home Hurrell Lane, Thornton le Dale North Yorkshire YO15 7QR	
proposed house types A&B (plots 1 and 2)	
andrew fletcher	Architectural Design Consultant
147 Design Limited	
Peckhams House	
51 High Street Stokesley TS9 5AD	
T: 01652 713300 147design@totalise.co.uk	
SCALE 1/50 @A1	DRAWING 1531/9

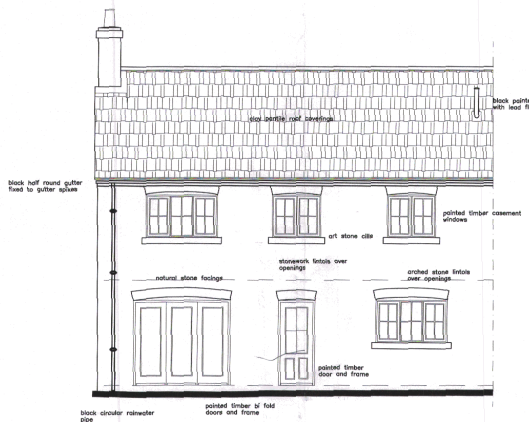

North Elevation (plot 3 handed)

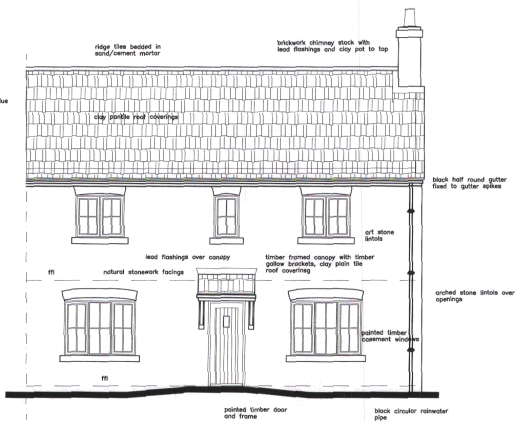


South Elevation (plot 3 handed)

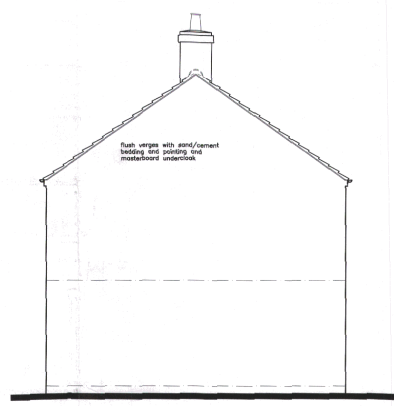


West Elevation (plot 3)



Note
All window and door frames in external walls to be set in reveal a minimum of 70mm

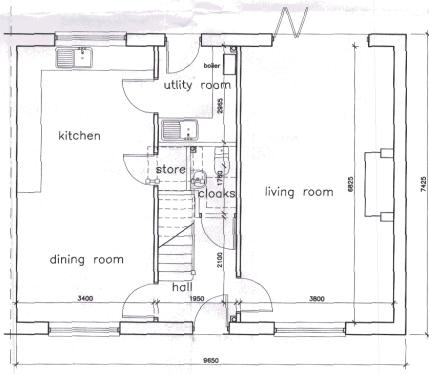

Ground Floor Plan (plot 3 handed)

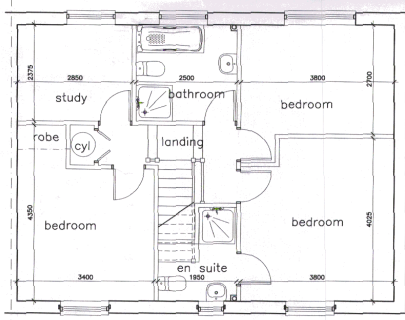


First Floor Plan (plot 3 handed)

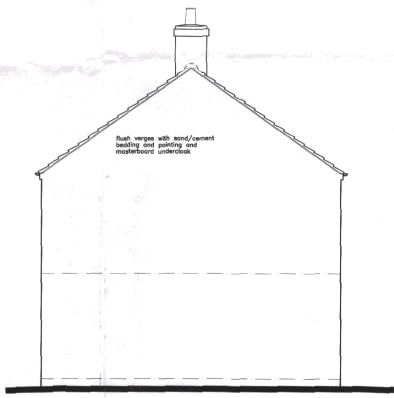


East Elevation (plot 4)


W&W Estates (Thornton Dale) Limited		
Thornton le Dale Care Home		
Hurrell Lane, Thornton le Dale		
North Yorkshire YO18 7QR		
Proposed house type D (plots 3 and 4)		
andrew fletcher <small>sway</small>		●
Architectural Design Consultant		●
147 design limited		●
Packhorse House		●
51 High Street, Stokesley TS9 5AD		●
T: 01664 713300 147design@talisce.co.uk		●
SCALE: 1/50 @A1	DRAWING: 1531/13	

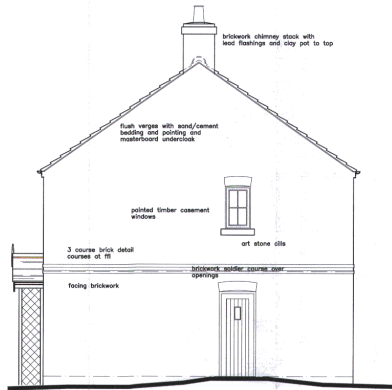

East Elevation

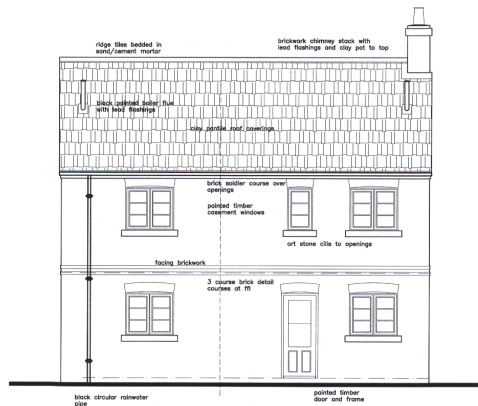

North Elevation

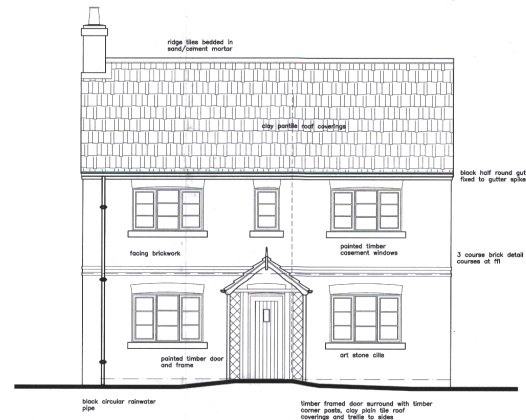


South Elevation





Note
All window and door frames in external walls to be set in reveal a maximum of 75mm

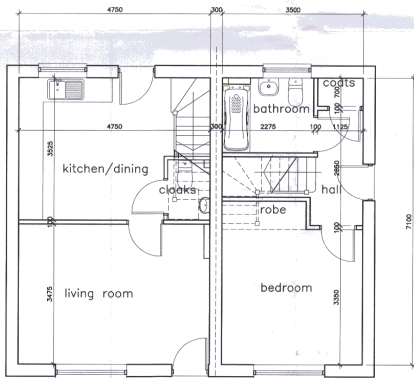

plot 5 house type A plot 6 house type B
Ground Floor

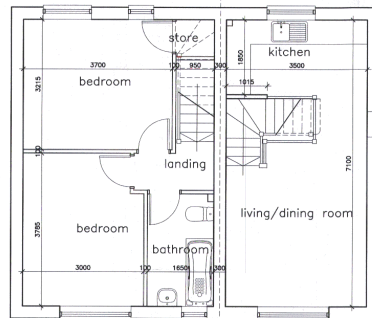


plot 5 house type A plot 6 house type B
First Floor

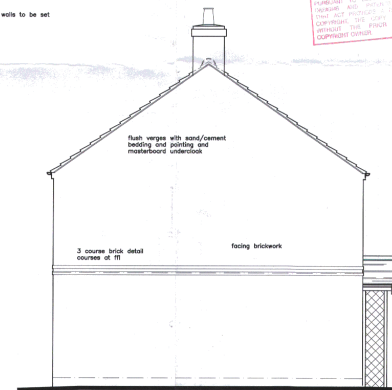

West Elevation

W & W Estates (Thornton Dale) Limited	
Thornton le Dale Care Home Hurrell Lane, Thornton le Dale North Yorkshire YO18 7QR	
proposed house types A&B (plots 5 and 6)	
andrew fletcher	Architectural Design Consultant
147 design limited	Partnership limited
51 High Street, Skolealey, TS9 5AD	
T: 01462 713300 147design@totalise.co.uk	
SCALE 1/50 @A1	DRAWING 1531/10

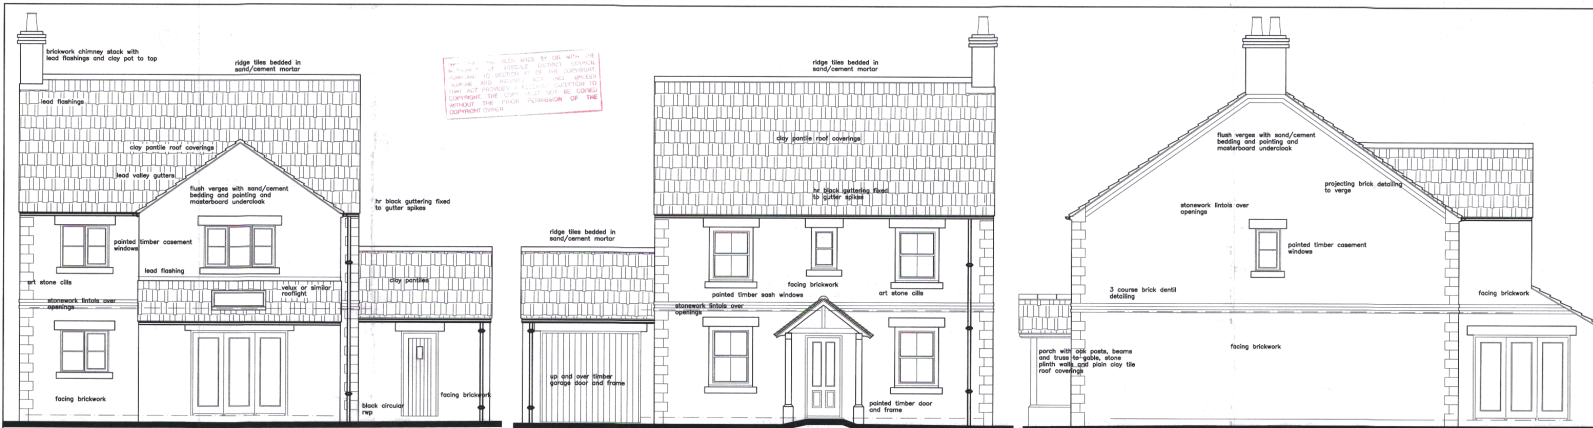

East Elevation


West Elevation

South Elevation


North Elevation

NOTE: ALL ROOF TILES TO BE SET WITH A MINIMUM OF 75mm REVEAL TO EXTERIOR WALLS. 

Note
All window and door frames in external walls to be set in reveal a minimum of 75mm.

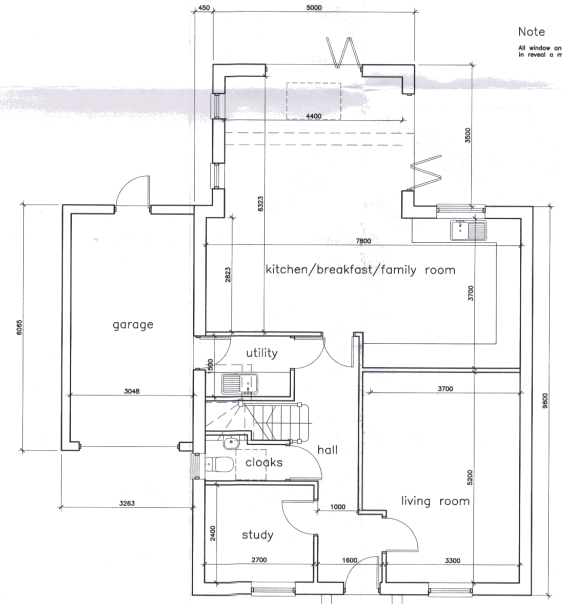


Ground floor

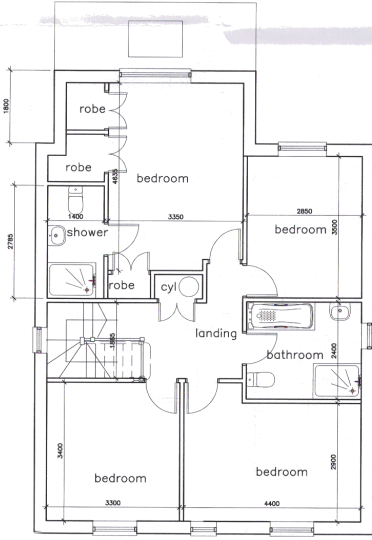


First floor

W&W Estates (Thornton Dale) Limited	
Thornton le Dale Care Home Hurrell Lane, Thornton le Dale North Yorkshire YO18 7QR	
proposed house type G (plot 7)	
andrew fletcher <small>MR</small>	Architectural Design Consultant
147 design limited	
Packhorse House 51 High Street, Stokesley TS9 5AD T: 01664 713300 147design@totalise.co.uk	
SCALE 1/50 @A1	DRAWING 1531/17

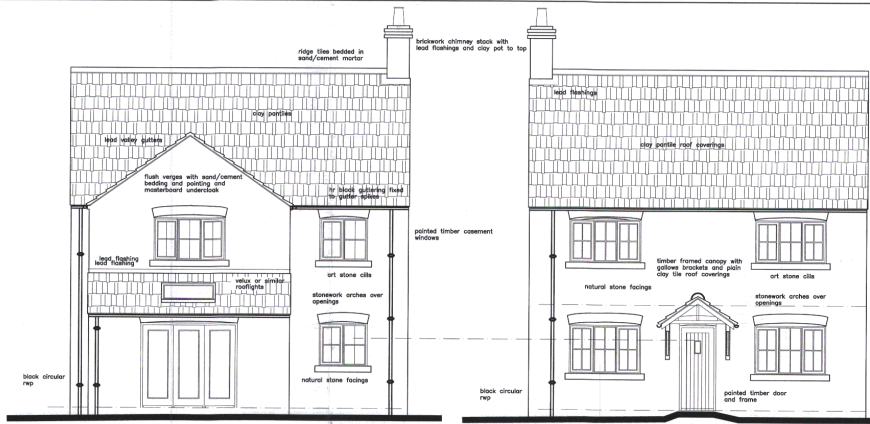

South Elevation


North Elevation

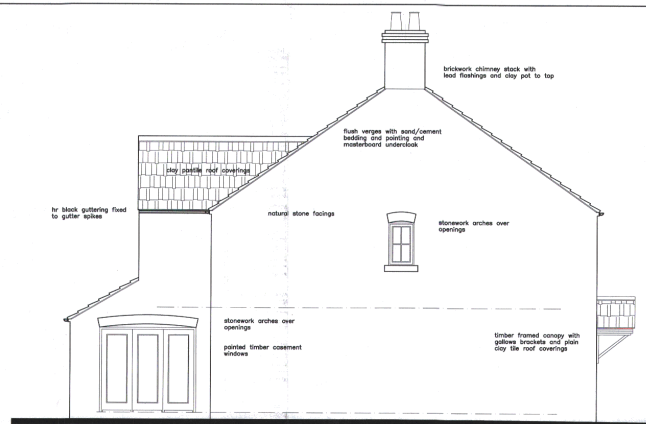


East Elevation

black circular rainwater pipe



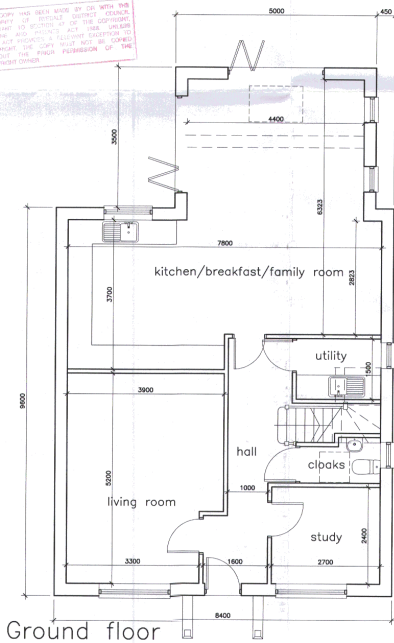

Ground floor

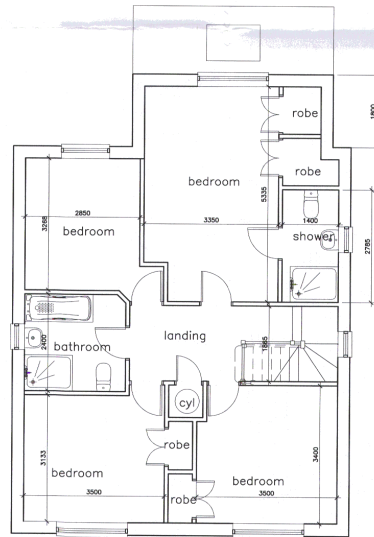


First floor

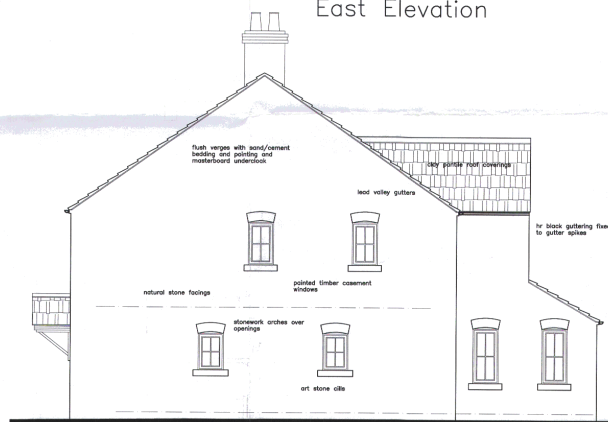

West Elevation

W&W Estates (Thornton Dale) Limited	
Thornton le Dale Care Home	
Hurrell Lane, Thornton le Dale	
North Yorkshire YO18 7QR	
proposed house type G (plot 11)	
andrew fletcher	ARCHITECT
Architectural Design Consultant	
147 design limited	ARCHITECT
Puckthorne House	
51 High Street, Stokesley TS9 5AD	
T: 01642 713300 147design@totalise.co.uk	
SCALE 1/50 @A1	DATE 15/31/18

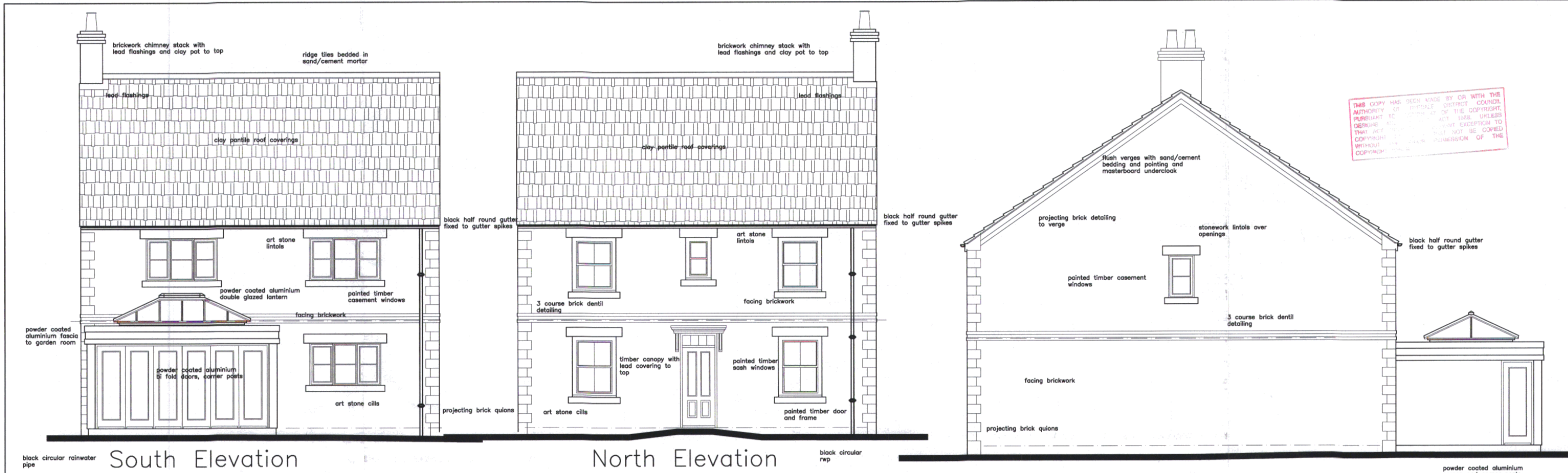


South Elevation


North Elevation

West Elevation


Note
 All window and door frames in external walls to be set
 in reveal in minimum of 75mm

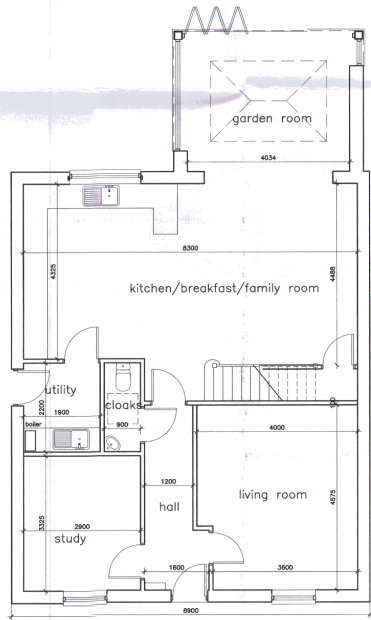

Ground Floor Plan

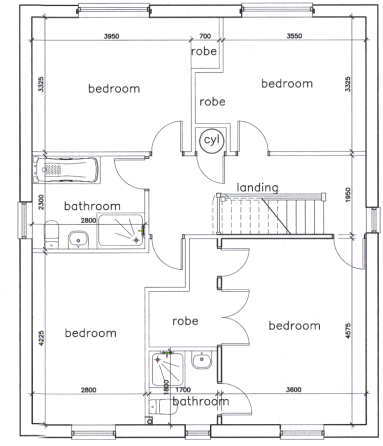

First Floor Plan

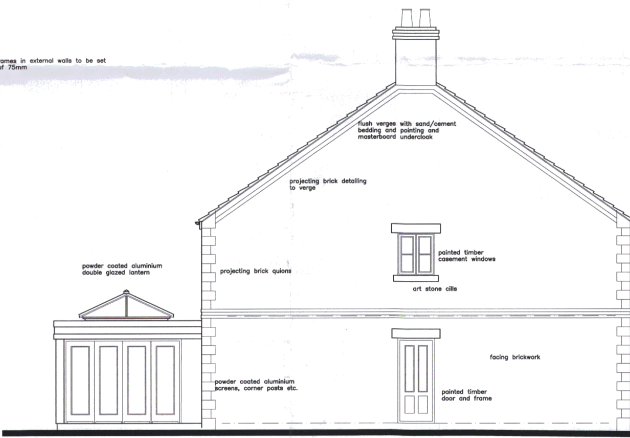

East Elevation


W&W Estates (Thornton Dale) Limited
 Thornton le Dale Care Home
 Hurrell Lane, Thornton le Dale
 North Yorkshire YO18 7QR

proposed house type C (plot 12)

andrew fletcher arch
 Architectural Design Consultant


147 design limited
 Pickstone House
 51 High Street, Stokesley TS9 5AD
 T: 01652 713300 147design@tiscali.co.uk

Scale: 1/50 @A1 15/31/11

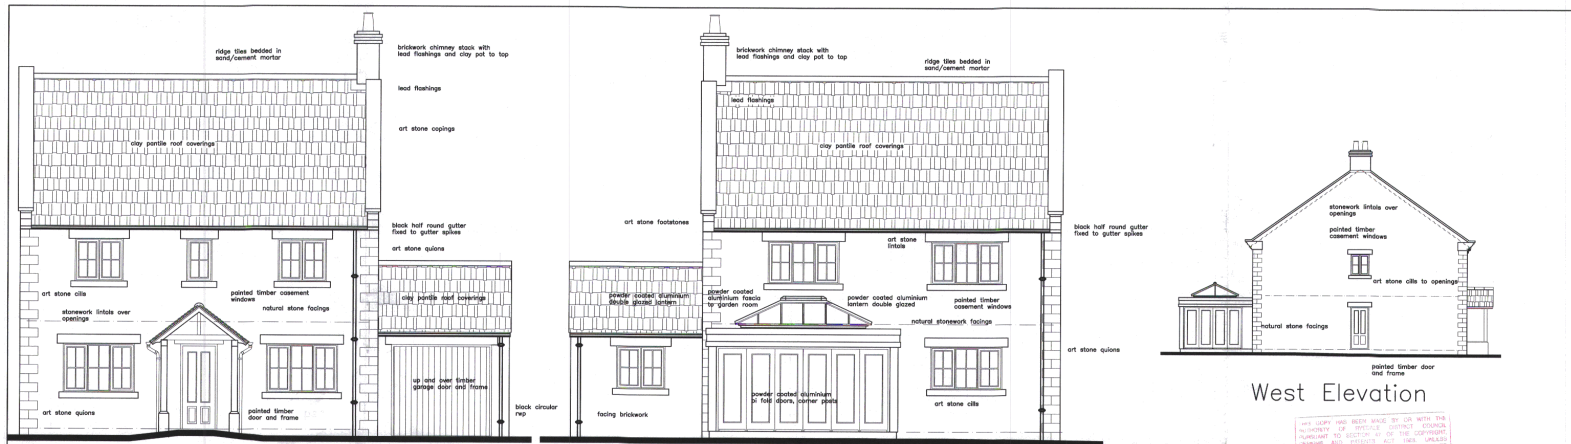

North Elevation

South Elevation

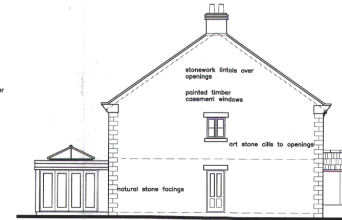


West Elevation



porch with oak posts, beams and truss to gable, stone plinth walls and plain clay tile roof coverings

Note


All window and door frames in external walls to be set in reveal a minimum of 25mm

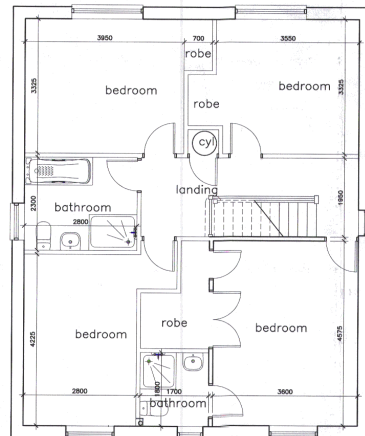

First Floor Plan

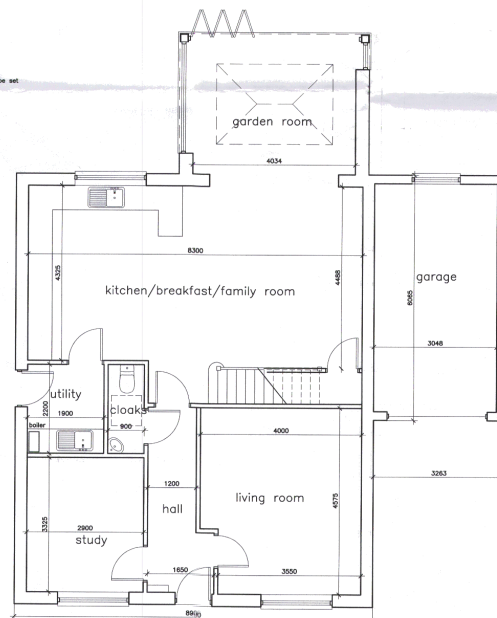

Ground Floor Plan

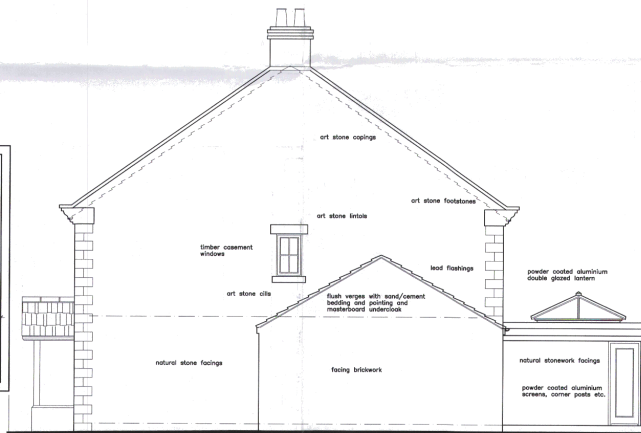

East Elevation

porch with oak posts, beams and truss to gable, stone plinth walls and plain clay tile roof coverings

W&W Estates (Thornton Dale) Limited	
Thornton le Dale Care Home Hurrell Lane, Thornton le Dale North Yorkshire YO18 7QR	
proposed house type C (plot 13)	
andrew fletcher	Architectural Design Consultant
147 design limited	Architectural Design Consultant
Packhouse House 51 High Street, Stokesley TS9 5AD T: 01642 713000 147design@tollfree.co.uk	
SCALE 1/50, 1/100 @A1	DRAWING 1531/12