






 





THIS COPY HAD BEEN MADE BY OR WITH THE AUTHORITY OF RYEDALE DISTRICT COUNCIL PURSUANT TO SECTION 47 OF THE COPYRIGHT DESIGNS AND PATENTS ACT 1988. UNLESS THAT ACT PROVIDES A RELEVANT EXCEPTION TO COPYRIGHT, THE COPY MUST NOT BE COPIED WITHOUT THE PRIOR PERMISSION OF THE COPYRIGHT OWNER.

LEGEND

-  Site Boundary
-  Proposed Native Structure, Shrub and Tree Planting
-  Proposed Residential Development
-  Proposed Attenuation Ponds
-  Proposed Mixed Use
-  Existing Vegetation
-  Proposed Wildflower Meadow
-  Proposed Phasing

**Insight to conceive
Expertise to realise....**

HIGH MALTON, NORTH YORKSHIRE INDICATIVE LANDSCAPE MASTERPLAN

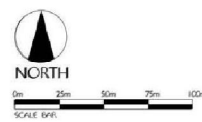

ANDREW DAVIS
ARCHITECTS
Landscape Architects & Environmental Consultants

Consent
High Malton, North Yorkshire
Indicative Landscape Masterplan

Scale	1:1,250 @ A1	Drawn By	SJT
Date	March 2015	Checked	AD
Project Number	WI894	Drawing Number	MP01
Revision	G	Author	Andrew Davis













GENERAL NOTES

- The contractor will liaise with the main contractor to establish the location of all services and maintain access prior to installation and restoration of ground level and site.
- Where necessary, the contractor shall be responsible for the maintenance and protection of existing trees and structures.
- All planting and grass areas will be subject to a 12 month maintenance and protection plan to be agreed.

SETTING OUT NOTES

- All trees, shrubs and plants to be planted in accordance with the approved planting schedule.




**Insight to conceive
Experience to realise.**

Detailed Design

**HIGH MALTON, NORTH YORKSHIRE
INDICATIVE LANDSCAPE APPROACH**

LEGEND

- Existing Trees
- Proposed Hedge
- Existing Planting
- Proposed Specimens
- Proposed Trees
- Proposed Grass
- Proposed Amenity Planting
- Proposed Bulbs
- Proposed Structure Planting
- Proposed Wild Flower Mix

NOTES


Scale

North

Landscapes Architects

High Malton, North Yorkshire


Indicative Landscape Approach - 1 of 2

1:250 @ A0


March 2015

W1894

Section A-A

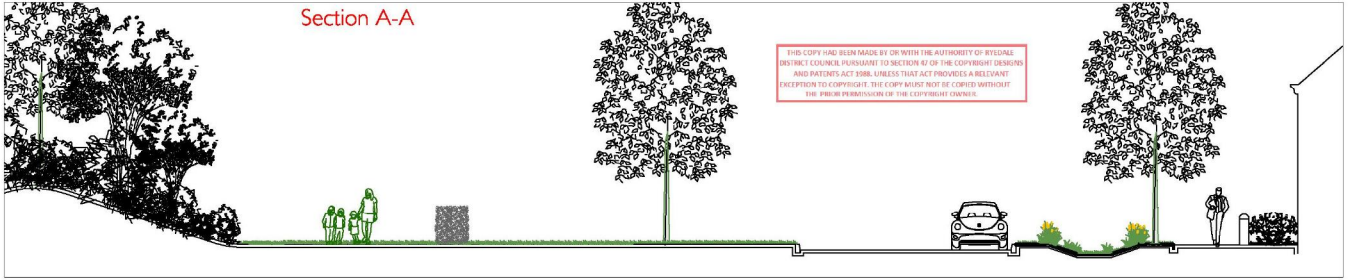

Elevation B-B

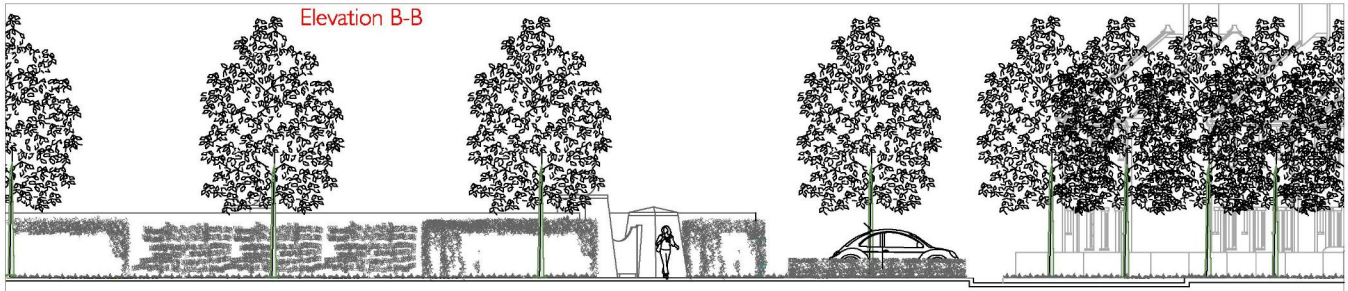

Insight to conceive
Expertise to realise....

Detailed Design

HIGH MALTON, NORTH YORKSHIRE
INDICATIVE LANDSCAPE APPROACH

Revisions | Title | Date

Landscapes Architects
Environmental Consultants

Detailed Design


High Malton, North Yorkshire
Indicative Landscape Approach - 2 of 2
Sections and Images

Scale	Drawn by
1:50 @ A1	MP
Date	Checked
March 2015	ADP
Project Number	Drawing Number
W1894	MP02
Notes	
<p>1. This drawing is the property of Landscapes Architects and should not be used for any other project without the written permission of Landscapes Architects.</p>	



LEGEND

- Site Boundary
- Proposed Native Structure, Shrub and Tree Planting
- Proposed Phasing
- Existing Vegetation
- Proposed Attenuation Ponds
- Proposed Tree Planting
- Proposed Wildflower Meadow

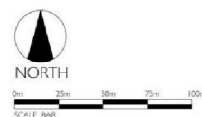

Insight to conceive
Expertise to realise....



**HIGH MALTON, NORTH YORKSHIRE
PHASING PLAN**

THIS COPY HAD BEEN MADE BY OR WITH THE AUTHORITY OF RYEDALE DISTRICT COUNCIL PURSUANT TO SECTION 47 OF THE COPYRIGHT DESIGNS AND PATENTS ACT 1988, UNLESS THAT ACT PROVIDES A RELEVANT EXCEPTION TO COPYRIGHT. THE COPY MUST NOT BE COPIED WITHOUT THE PRIOR PERMISSION OF THE COPYRIGHT OWNER.

ANDREW DAVIS
Landscape Architects
& Environmental Consultants

High Malton, North Yorkshire
Phasing Plan

Scale	1:1,250 @ A1	Drawn By	SJT
Date	March 2015	Checked	AD
Project Number	W1894	Drawing Number	PH-01
Revision	C	Author	Andrew Davis

This drawing is not to be used for any other purpose without the prior written permission of the copyright owner. All rights reserved.

LEGEND

-  Site Boundary
-  Proposed Native Structure, Shrub and Tree Planting
-  Proposed Phasing
-  Existing Vegetation
-  Proposed Attenuation Ponds
-  Proposed Amenity Planting
-  Proposed Tree Planting
-  Proposed Wildflower Meadow


Plant Schedule and planting notes for Phase I are shown on Sheet 3 of 3



Insight to conceive
Expertise to realise....

Detailed Design
HIGH MALTON, NORTH YORKSHIRE
PHASE I PLANTING

THIS COPY HAD BEEN MADE BY OR WITH THE AUTHORITY OF RYEDALE DISTRICT COUNCIL PURSUANT TO SECTION 47 OF THE COPYRIGHT DESIGNS AND PATENTS ACT 1988. UNLESS THAT ACT PROVIDES A RELEVANT EXCEPTION TO COPYRIGHT, THE COPY MUST NOT BE COPIED WITHOUT THE PRIOR PERMISSION OF THE COPYRIGHT OWNER.

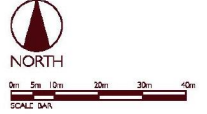

Revisions	Author	Area of Fixing	North of the	SP	10/11
					Date
A					

Landscapes Architects & Environmental Consultants

Detailed Design
High Malton, North Yorkshire
Phase I Planting -- 1 of 3


Scale: 1:500 @ A1
Drawn By: SJT
Check: AD
Date: March 2015

Project Number: W1894
Drawing Number: MPO3

Revision: A



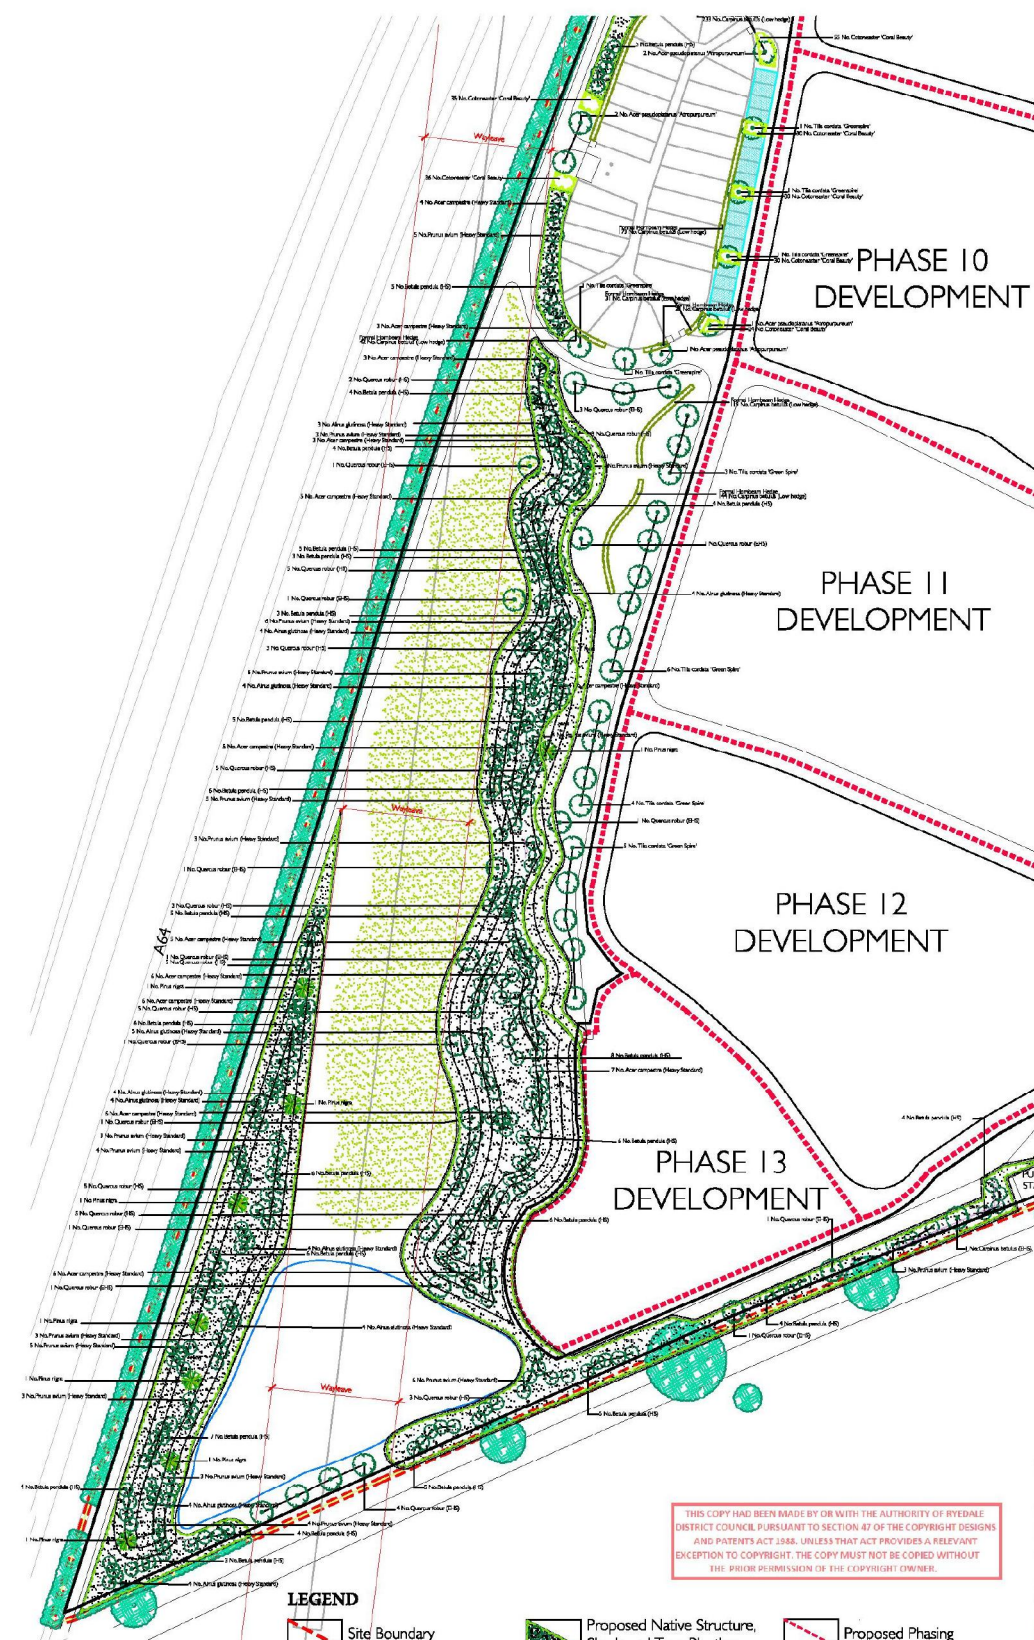

THIS COPY HAS BEEN MADE BY OR WITH THE AUTHORITY OF RYEDALE DISTRICT COUNCIL PURSUANT TO SECTION 47 OF THE COPYRIGHT, DESIGNS AND PATENTS ACT 1988, UNLESS THAT ACT PROVIDES A RELEVANT EXCEPTION TO COPYRIGHT. THE COPY MUST NOT BE COPIED WITHOUT THE PRIOR PERMISSION OF THE COPYRIGHT OWNER.


LEGEND

- Site Boundary
- Existing Vegetation
- Proposed Tree Planting
- Proposed Native Structure, Shrub and Tree Planting
- Proposed Attenuation Ponds
- Proposed Wildflower Meadow
- Proposed Phasing
- Proposed Amenity Planting

Plant Schedule and planting notes for Phase I are shown on Sheet 3 of 3

Insight to conceive
Expertise to realise...
Detailed Design

**HIGH MALTON, NORTH YORKSHIRE
PHASE I PLANTING**

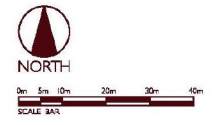

A	Additional Area of Planting in North of the	RP	162415
Revisions	Private	Client	

**Landscap
Architects**
& Environmental Consultants

Detailed Design
High Malton, North Yorkshire
Phase I Planting ~ 2 of 3

Scale 1:500 @ A1
Drawn By SJT

Date March 2015
Checked AD

Project Number W1894
Drawing Number MPO3

Revision A


