


1:100

THIS DRAWING IS THE PROPERTY OF PRESTIGE HOMES. IT IS TO BE USED FOR THE PROJECT AND SITE SPECIFICALLY IDENTIFIED. IT IS NOT TO BE REPRODUCED, COPIED, OR TRANSMITTED IN ANY FORM OR BY ANY MEANS, WITHOUT THE WRITTEN PERMISSION OF PRESTIGE HOMES.

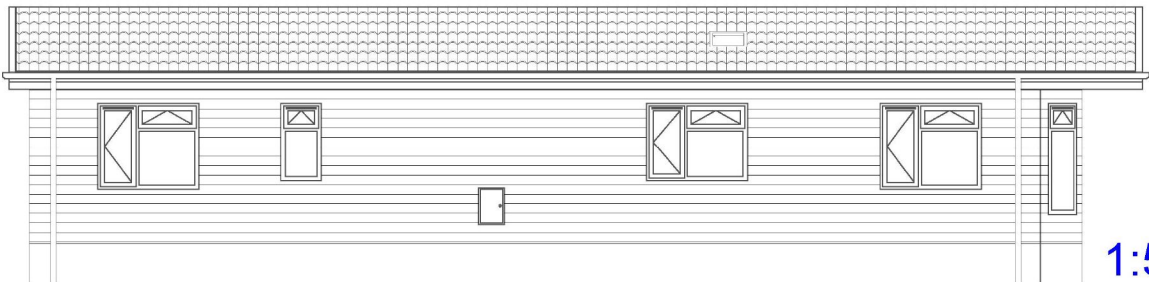

1:50



1:50



Shannon Way, Ferriss Business Park, Rushmore, Northants NN10 6DS.  
Tel: 01845 676205 / 01533 254600 Fax: 01533 254257 / 01533 261049  
Email: sales@prestigeparkandleisurehomes.com  
Visit our website: www.prestigeparkandleisurehomes.com

Canterbury 52' x 22' (15.84m x 6.70m)  
2 Bed, Ens, W/W, Utility, Study  
Own Land - Mr D. Robson

Customers Signature:

Date:

Date: 01/10/15  
Scale: 1:50/1:100  
Drawn:  
Check:  
Date: 03/09  
Serial No:

This home is designed in accordance with BS3632

LEGEND

△	Light Switch	⊥	External Tap
□	Pull Cord Switch	⊥	TV Point
⊥	Button Holder	⊥	Phone Point
⊥	Stone Light	⊥	ICOM Point
⊥	External Light	⊥	Fire Alarm
⊥	Downlight	⊥	CCU Alarm
⊥	Single Socket	⊥	Smoke Alarm
⊥	Double Socket	⊥	Passage
⊥	Single Socket	⊥	Customer Unit
⊥	Switching Plug	⊥	External Meter Box

Rev	Date	By	Description

Notes:

DATE VALID  
21/10/15