

THIS COPY HAS BEEN MADE BY OR WITH THE AUTHORITY OF RYEDALE DISTRICT COUNCIL PURSUANT TO SECTION 47 OF THE COPYRIGHT, DESIGNS AND PATENTS ACT 1988. UNLESS THAT ACT PROVIDES A RELEVANT EXCEPTION TO COPYRIGHT THE COPY MUST NOT BE COPIED WITHOUT THE PRIOR PERMISSION OF THE COPYRIGHT OWNER



RYEDALE DM


11 JAN 2016
DEVELOPMENT
MANAGEMENT
15/01482/ruc

REV. 1



Dedicated Survey & Data Copyright 2013. All rights reserved.
Landscape 2012/2013. Printed Date: 3/2/2016



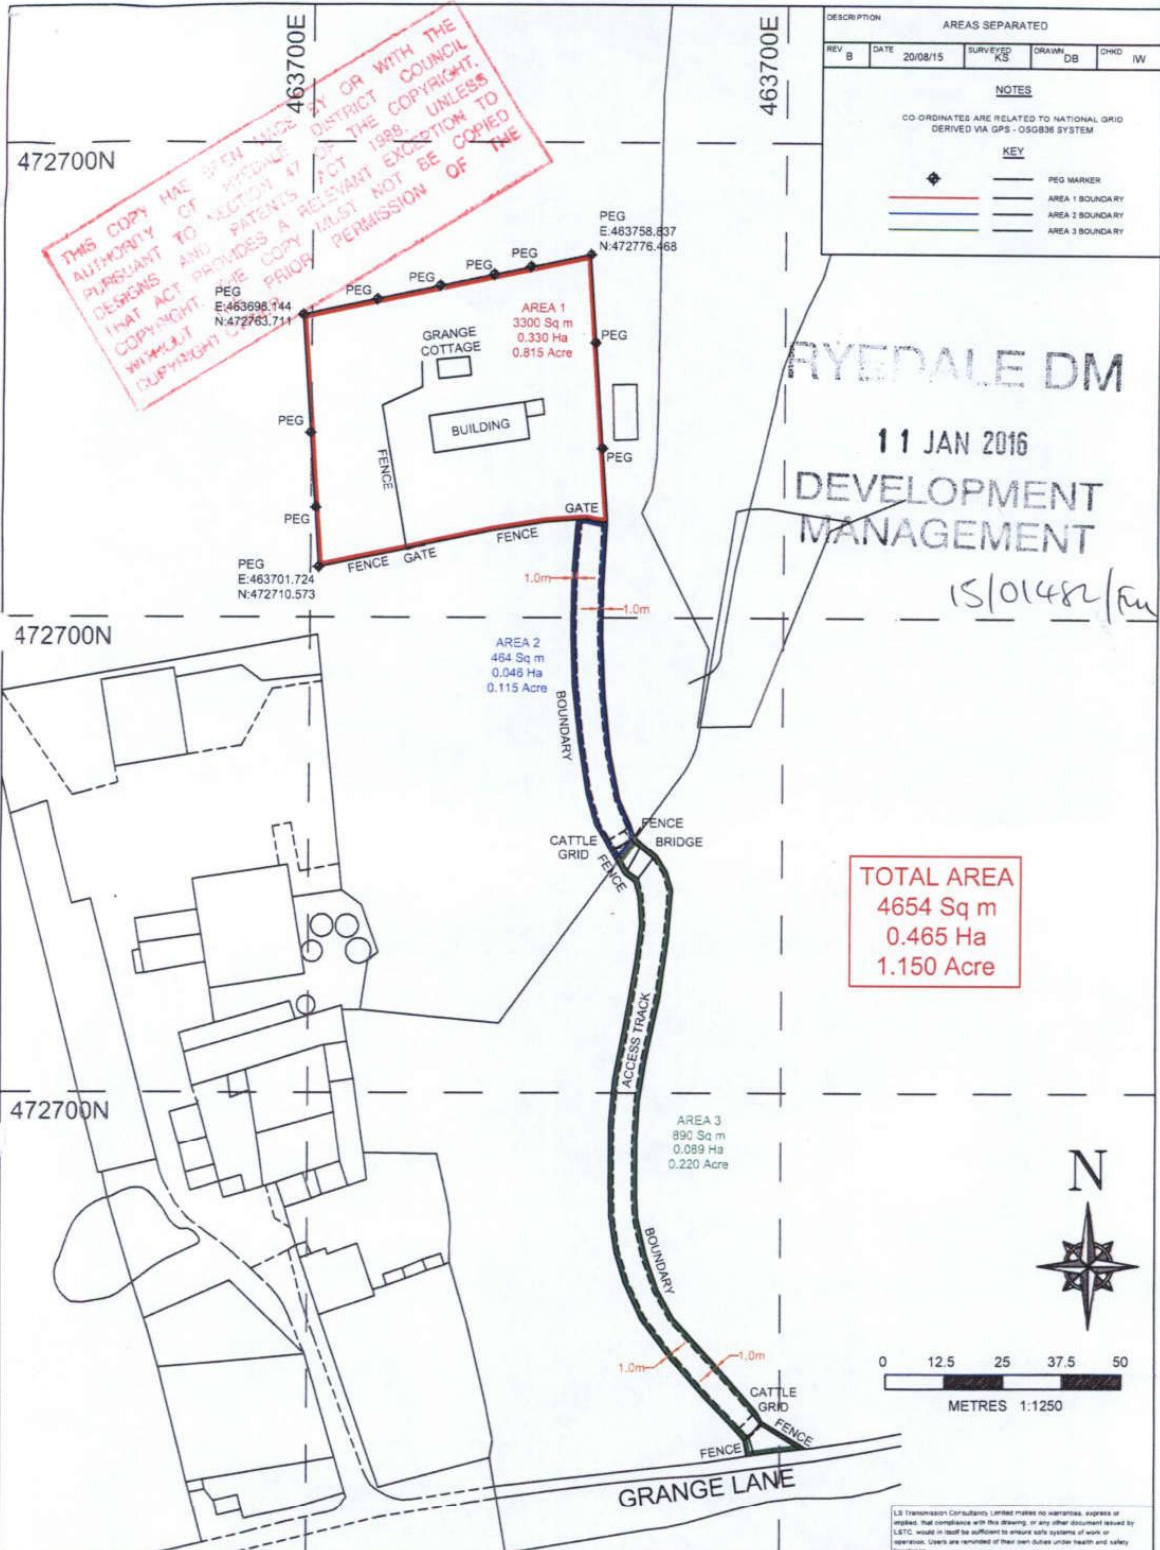

DESCRIPTION					
AREAS SEPARATED					
REV	DATE	SURVEYED	DRAWN	CHKD	IW
B	20/08/15	KS	DB		


NOTES

CO-ORDINATES ARE RELATED TO NATIONAL GRID DERIVED VIA GPS - OSG836 SYSTEM

KEY

- ◆ PEG MARKER
- AREA 1 BOUNDARY
- AREA 2 BOUNDARY
- AREA 3 BOUNDARY

TOTAL AREA
 4654 Sq m
 0.465 Ha
 1.150 Acre

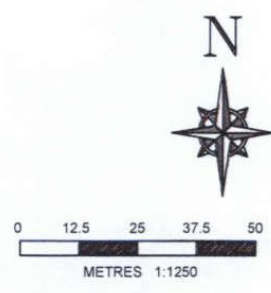

LSTC

LSTC North
 Yaxley House
 York Road
 Little Shelfield
 East Yorkshire
 YO25 5DA
 Tel 01377 253417
 Fax 01377 259555

LSTC South
 Beume House
 Office 21
 475 Goshore Road
 Wymonville
 Barry
 CV29 9BL
 Tel 01843 621114

CLIENT
DEE ATKINSON & HARRISON

PROJECT
SCACKLETON GRANGE COTTAGE

TITLE
PLAN FOR LAND REGISTRY


SCALE	1:1250	DESIGNED	A4
DATE	20/08/15	CHECKED	IW
DRAWN	DB	APPROVED	NM
SIZE	A4	DRAWING NUMBER	06-15360-01
		REV	B

L.S. Transmission Consultants Limited makes no warranties, express or implied, that compliance with this drawing or any other document issued by LSTC would in itself be sufficient to ensure safety systems of work or operation. Users are reminded of their own duties under health and safety legislation.

RYEDALE DM

11 JAN 2016
DEVELOPMENT
MANAGEMENT

15/01482/Fu

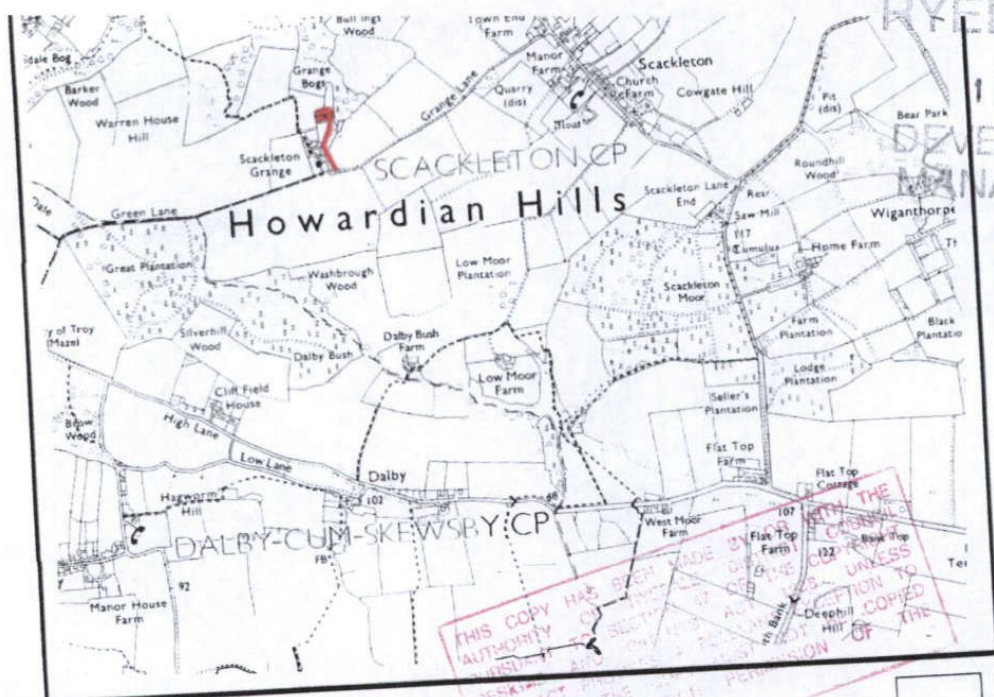



SCACKLETON GRANGE COTTAGE, GRANGE LANE, SCACKLETON
 Creation of vehicle access, refurbishment and extension of existing cottage

Location Plan	Scale 1:25,000 @ A4	Dwg. No. 1315.LP1	November 2013
---------------	---------------------	-------------------	---------------

Jane Parkin Town Planning Consultant
 32 Main Street Bishopthorpe York YO23 2RB 01904 701919

