


REVISED PLAN

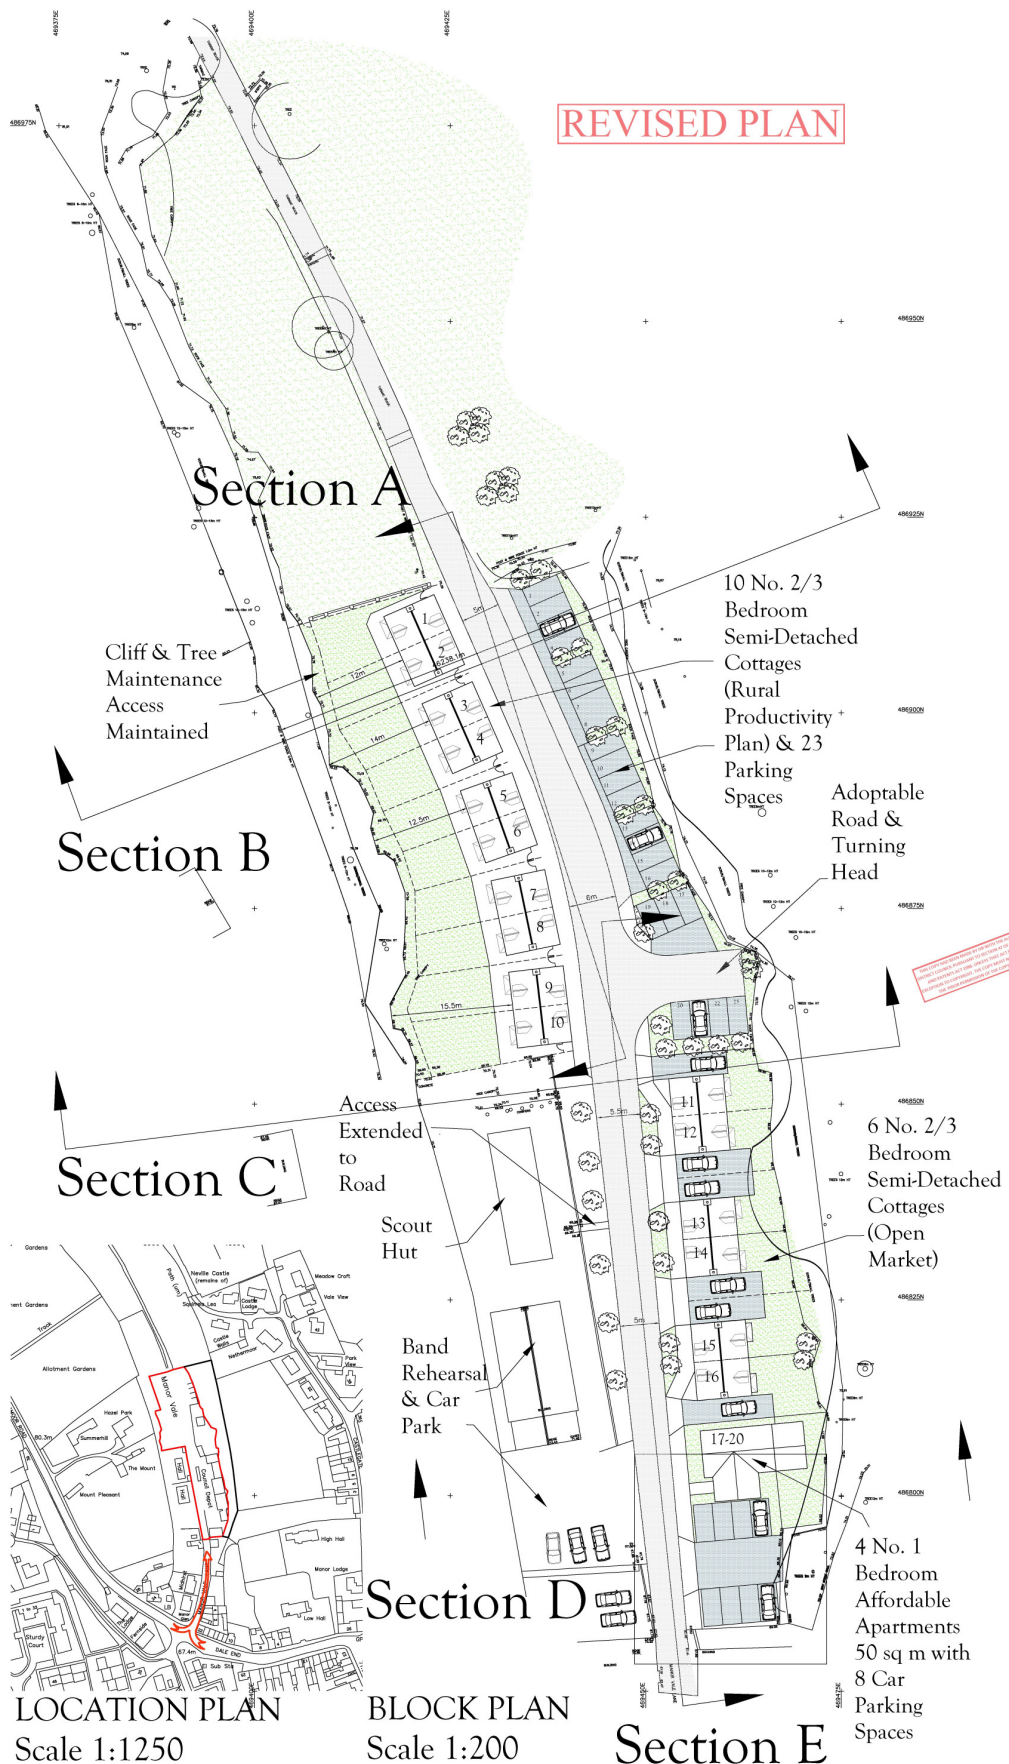

NOTES	
LEVEL DATUM...OS ORTHOMETRIC HTS	
KEY	
[Symbol]	FIRE HYDRANT
[Symbol]	BRITISH TELECOM MANHOLE
[Symbol]	ELECTRICITY INSPECTION COVER
[Symbol]	CABLE TV
[Symbol]	WATER STOP VALVE
[Symbol]	GAS VALVE
[Symbol]	ELECTRICITY POST/PYLON
[Symbol]	LIGHT
[Symbol]	TRAFFIC LIGHT
[Symbol]	ROAD SIGN
[Symbol]	TELEGRAPH POLE
[Symbol]	STAY WIRE
[Symbol]	ROAD GULLY
[Symbol]	KERB OUTLET
[Symbol]	DRAINAGE MANHOLE
[Symbol]	WASHOUT
[Symbol]	DRAIN/DIKE WATER LEVEL
[Symbol]	DRAIN/DIKE INVERT LEVEL
[Symbol]	TOP OF BANK
[Symbol]	BOTTOM OF BANK
[Symbol]	WALL
[Symbol]	CONCRETE
[Symbol]	TRACK
[Symbol]	BUILDING
[Symbol]	ROAD CHANNEL
[Symbol]	HEDGEROW
[Symbol]	TREE CANOPY
[Symbol]	FENCE


SCHEDULE OF ACCOMMODATION 20 UNITS	
	83 m ² / 894 sq ft per unit
	1,328 m ² / 14,304 sq ft
FLATS 17-20	3 No. 1 Bed proposed as affordable units
	49. m ² / 527 sq ft
	1 No. 1 Bed duplex unit
	19 m ² / 205 sq ft
	166 m ² / 1787 sq ft (4 units total)
AFFORDABLE HOUSING PROVISION 35%	
	1,494 m ² / 16,081 sq ft
TOTAL ACCOMMODATION AREA	
	0.40 ha TOTAL SITE AREA

Rev B 09/12/2015 - Revised layout scheme
 Rev A 05/10/2015 - Revised layout scheme

The Planning & Design Partnership
 PLANNING ARCHITECTURE INTERIORS LANDSCAPE
 The Chivery Barn Studios,
 The Old Brickyard, Moor Lane, Stamford Bridge,
 York, The East Riding of Yorkshire, YO11 1HU.
 Telephone 01759 373656 Fax 01759 371810
 E: mail@chiverybarnstudios.co.uk
 website: www.thepdp.co.uk

Client:	Ms V. Greenham
Project:	Former Council Depot Manor Vale Lane, Kirbymoorside
Drawn:	Existing Location Plan Proposed Block Plan & Typical Section
Date:	Dec. 2013
Scale:	1:200 @ A0
Status:	PLANNING
Drawn By:	VGR/08/03/09

LOCATION PLAN
Scale 1:1250

BLOCK PLAN
Scale 1:200

Section E