


Land Registry
Official copy of
title plan

Title number NYK381406
Ordnance Survey map reference SE8083SE
Scale 1:1250 enlarged from 1:2500
Administrative area North Yorkshire : Ryedale



©Crown Copyright. Produced by Land Registry. Reproduction in whole or in part is prohibited without the prior written permission of Ordnance Survey. Licence Number 100026316.

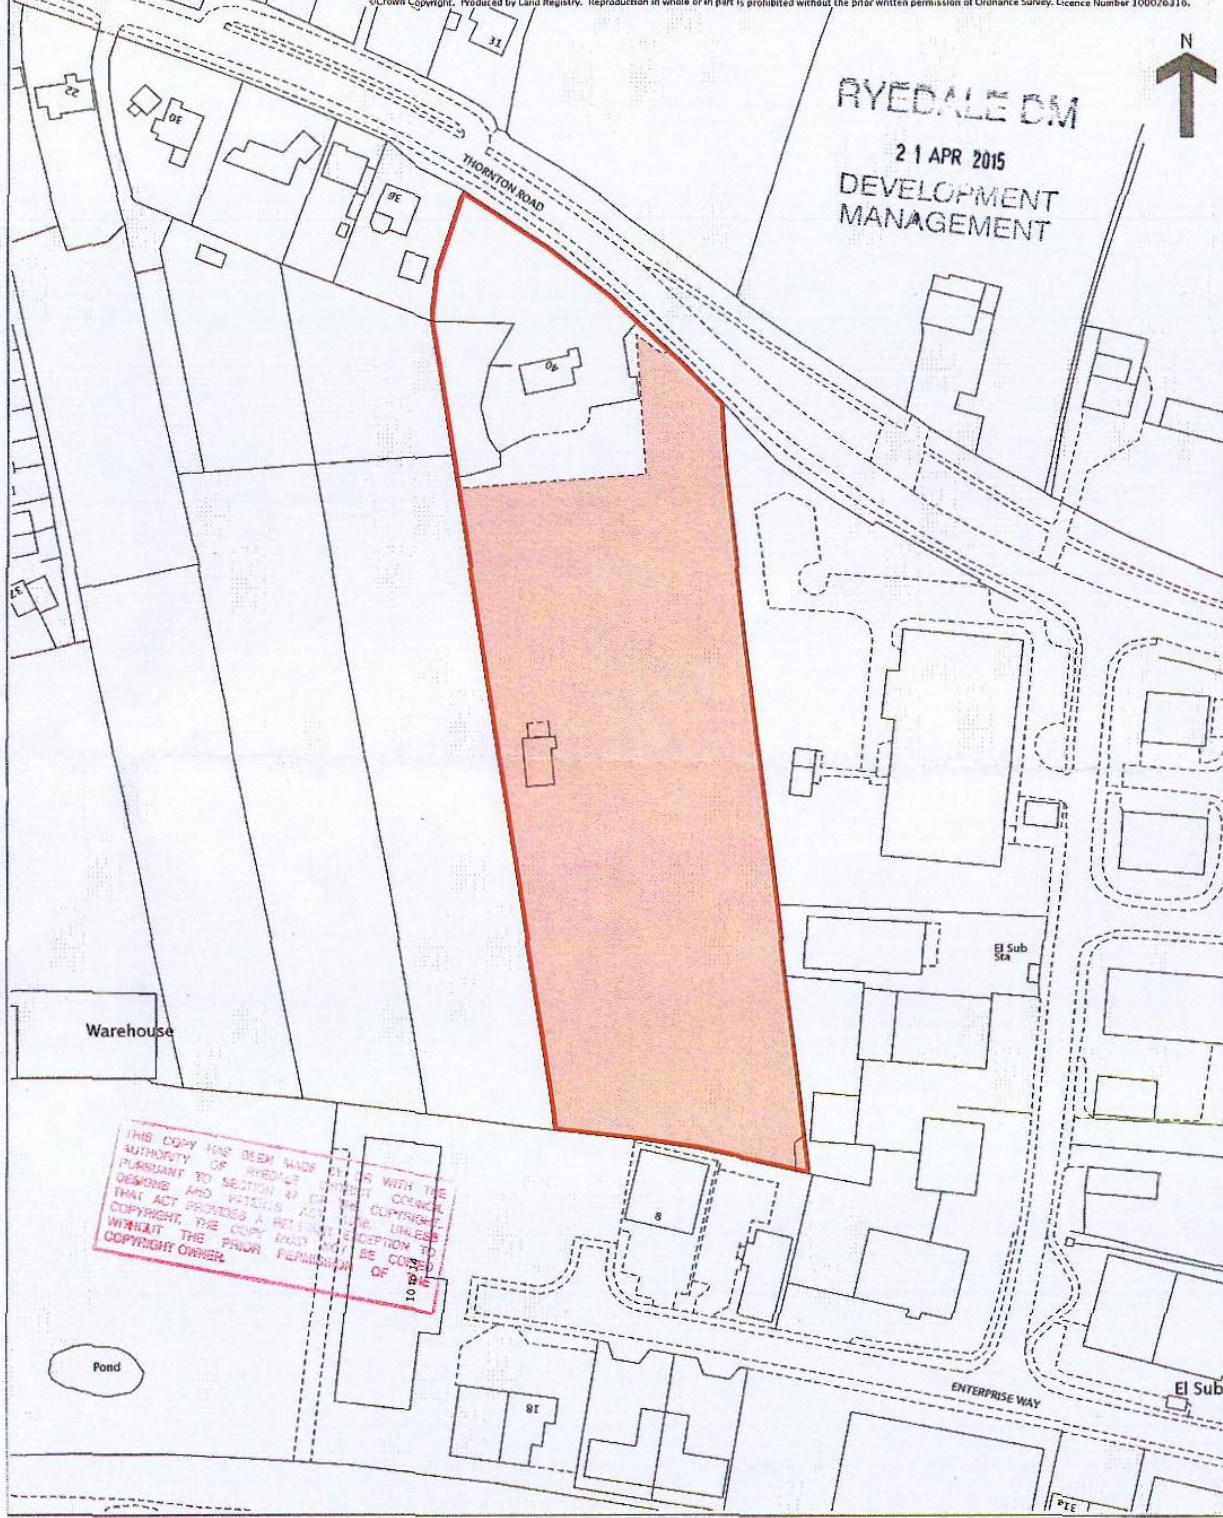

RYEDALE DM
21 APR 2015
DEVELOPMENT
MANAGEMENT

THIS COPY HAS BEEN MADE BY THE
AUTHORITY OF RYEDALE DISTRICT COUNCIL
PURSUANT TO SECTION 49 OF THE COPYRIGHT,
DESIGNS AND PATENTS ACT 1988. UNLESS
COPYRIGHT, THE COPY MAY BE REPRODUCED
WITHOUT THE PRIOR PERMISSION OF
THE COPYRIGHT OWNER.