


**NOTES**  
LEVELS REALTED TO OSBM ON  
NEWBIGGIN. VALUE 31.67M AOD

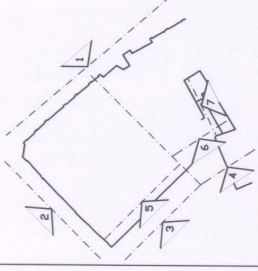

Elevation Legend (mis)

RYEDALE D.C.

07/19/2008 | FW  
DEC 2009

DEVELOPMENT CONTROL

PLANNING

1	Drawings Legend amended	DEC	200	10/11/09

**W.R.DUNN & CO LTD.**  
CONSULTING BUILDING SURVEYORS  
& ARCHITECTS  


Client  
FITZWILLIAM (MALTON) ESTATES

Job Title  
49 & 51 WHEELGATE  
MALTON


Drawing Title  
EXISTING  
ELEVATIONS  
1 & 2

Scale 1:50 @ A1 1:100 @ A3  
Date SEP 2008  
Drawn: RG  
Checked: RP


Drawing Number  
G29333 - 005 - A

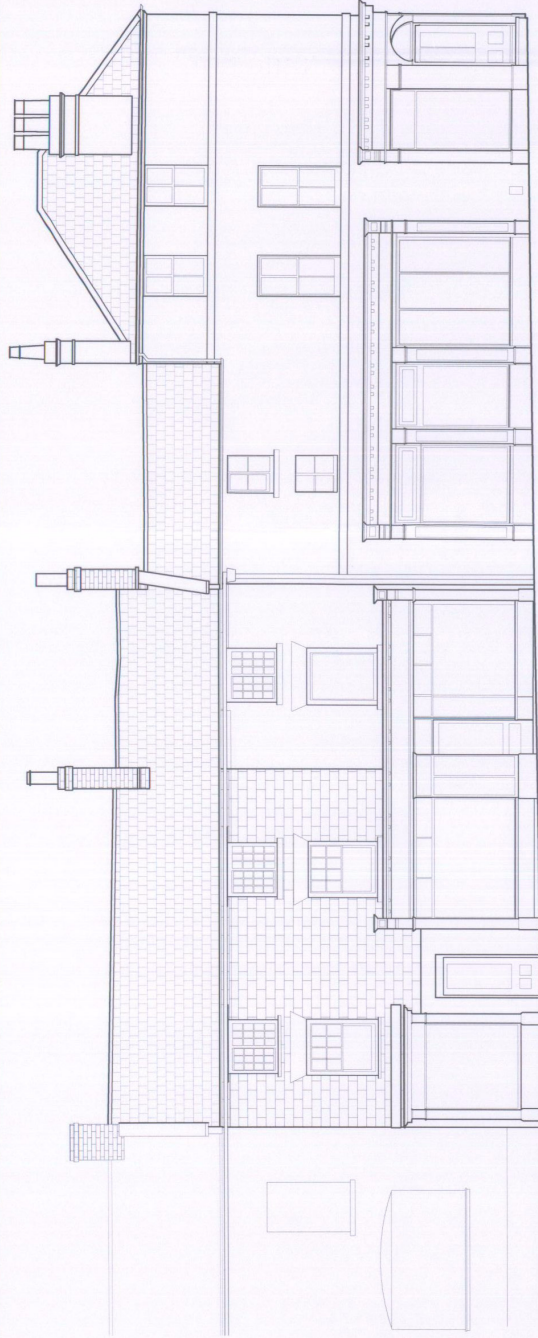

EXISTING ELEVATION 1 (WHEELGATE) 28: 000m

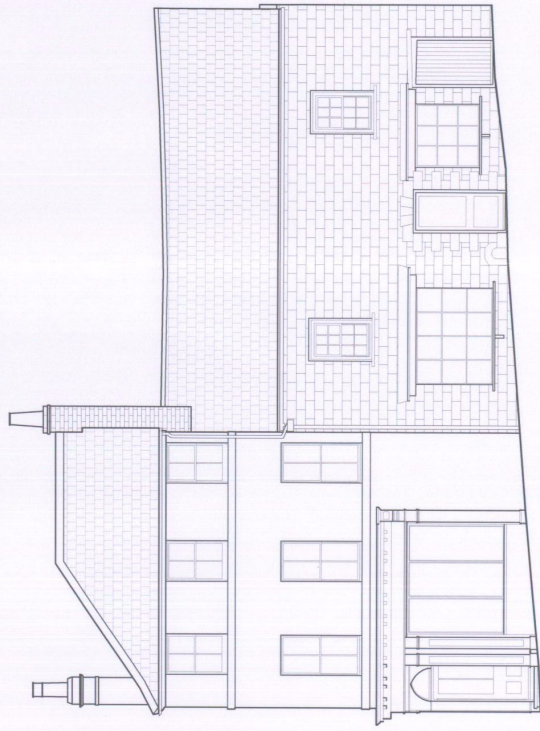


EXISTING ELEVATION 2 (FINKLE STREET) 28: 000m

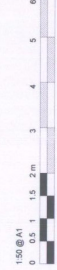




**NOTES**  
LEVELS REALTED TO OSBM ON  
NEWBIGGIN. VALUE 31.67M AOD

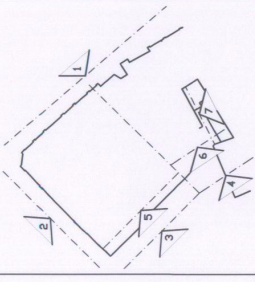

Elevation Legend (m/s)

RYEDALE D.C.  
- 9 DEC 2009  
09/010305/FW  
DEVELOPMENT CONTROL

**PLANNING**

**W.R.DUNN & CO LTD.**  
CHARTERED BUILDING SURVEYORS  
& ARCHITECTS.  

Client  
FITZWILLIAM (MALTON) ESTATES

Job Title  
48 & 51 WHEELGATE  
MALTON


Drawing Title	EXISTING ELEVATIONS
Scale	1:100 @ A1 1:100 @ A3
Date	SEP 2008
Drawn	RS
Checked	RP

Drawing Number  
G2933 - 006 - A

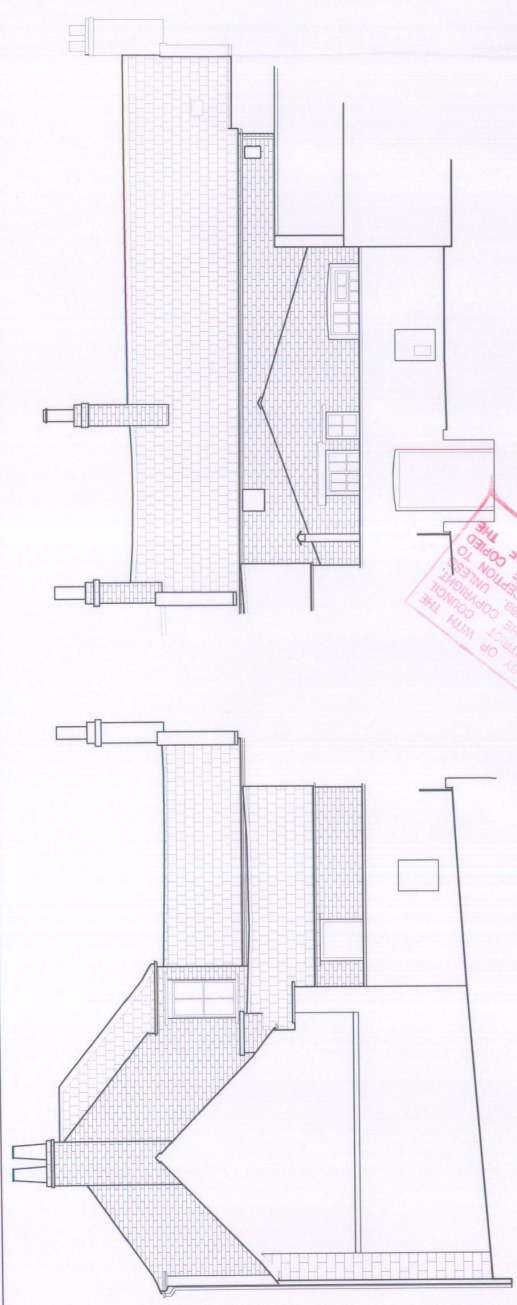


EXISTING ELEVATION 3 (CAR PARK ENTRANCE)

28.000m

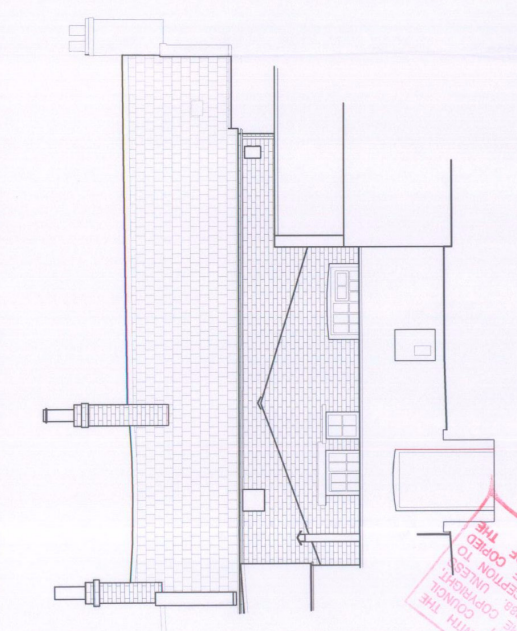


EXISTING ELEVATION 4 (CAR PARK)

28.000m

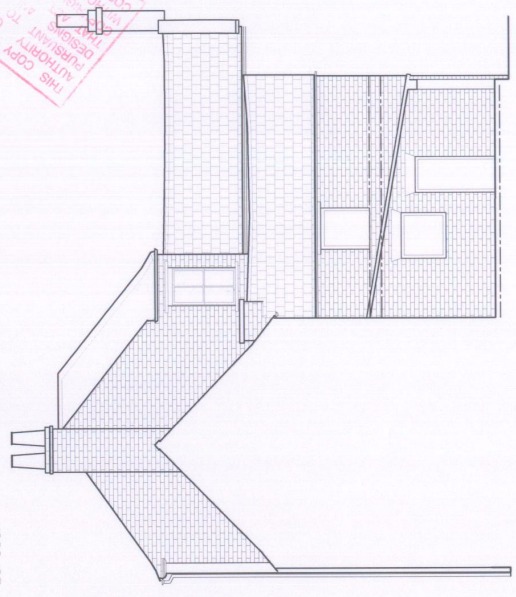

EXISTING ELEVATION 5


28.000m

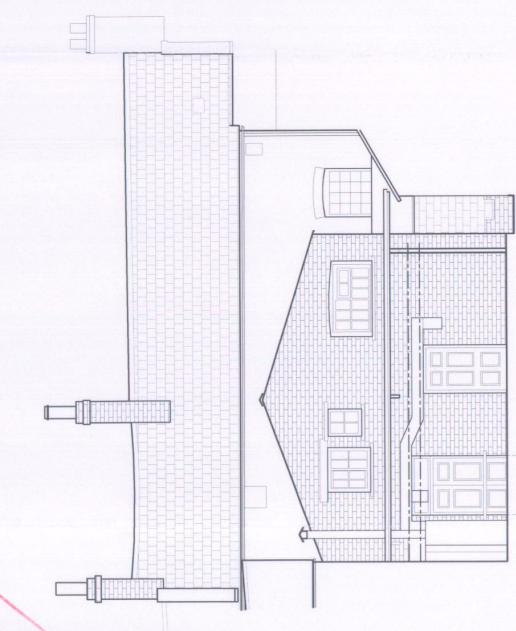

EXISTING ELEVATION 6


28.000m


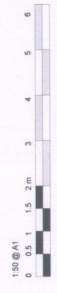







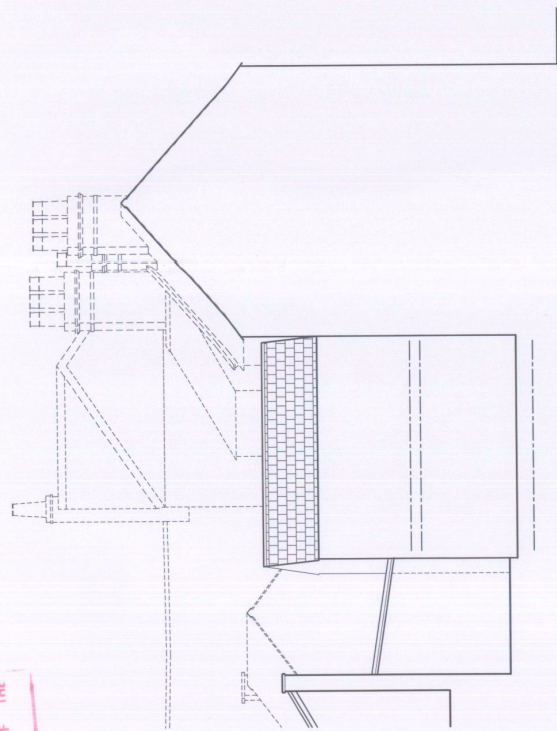

EXISTING ELEVATION 7

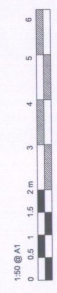

**N O T E S**  
 Do not scale from this drawing or consider any dimension or room position  
 Areas shown indicatively.  
 North point shown approximately only.  
 In the event of any discrepancy being found, these should be brought to the attention of the Architect for further information.  
 The proposed layouts are subject to the following, although not  
 1. Structural Engineers Requirements.  
 2. Mechanical Engineers Requirements.  
 3. Electrical Engineers Requirements.  
 4. Planning / Building Control approvals as appropriate.

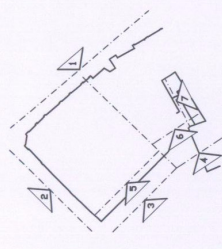

Elevation Legend (nbs)  
**RYEDALE D.C.**  
 - 9 DEC 2009  
 W.R. DUNN & CO. LTD.  
 DEVELOPMENT CONTROL

**PLANNING**

**W.R. DUNN & CO LTD.**  
 CHARTERED BUILDING SURVEYORS  
 & ARCHITECTS.  

Client  
**FITZWILLIAM (MALTON) ESTATES**

Job Title  
**49 & 51 WHEELGATE  
 MALTON**

Drawing Title  
**EXISTING  
 ELEVATION 7**

Scale: 1:50 @ A1  
 Date: NOV 2009  
 Drawn: RAS  
 Checked: SC

Drawing Number  
**G29333 - 008**