


LOCATION PLAN – RE PLAN | MALTON SHOWGROUND, MALTON

SHEET 2 - DRG NUM: 1448.011

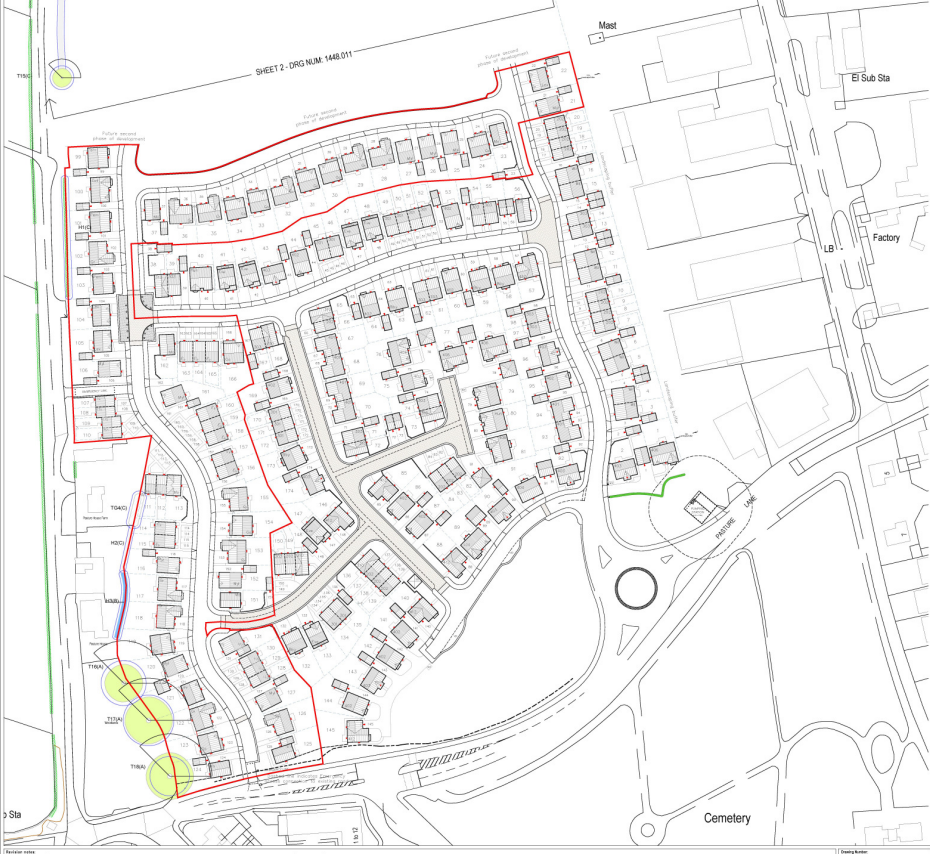

- PLANNING LAYOUT LAYERS KEY
- 2100mm BRICK WALL
  - 2100mm BRICK WALL WITH STONE COPING
  - 1800mm FENCE FINISH
  - 900mm ESTATE RAILINGS
  - PILLARS  
BEAR ACCESS GATE  
KEY OPERATED & OPENABLE FROM BOTH SIDES
  - BLOCK PAVING
  - RETAINED TREE

THIS PLAN IS THE PROPERTY OF STEN ARCHITECTURE AND IS NOT TO BE REPRODUCED OR COPIED IN ANY MANNER WITHOUT THE WRITTEN PERMISSION OF STEN ARCHITECTURE.

SCALE  
1:200

Scale: 1:200

|                    |                                     |                |                |                  |                |
|--------------------|-------------------------------------|----------------|----------------|------------------|----------------|
| Client Name<br>MCC | Project<br>MALTON SHOWGROUND MALTON | Date<br>APR 17 | Drawn By<br>JG | Checked By<br>JG | Scale<br>1:200 |

