


Repair Facility
 First Floor over the central section to provide Staff Amenities: Office, Toilets, Lockers, Messroom, Meeting Room and Volunteers' Accommodation.

For external drainage see the drainage strategy drawings as prepared by Alan Woods and Partners.

The Carriage Stable

For external drainage see the drainage strategy drawings as prepared by Alan Woods and Partners.

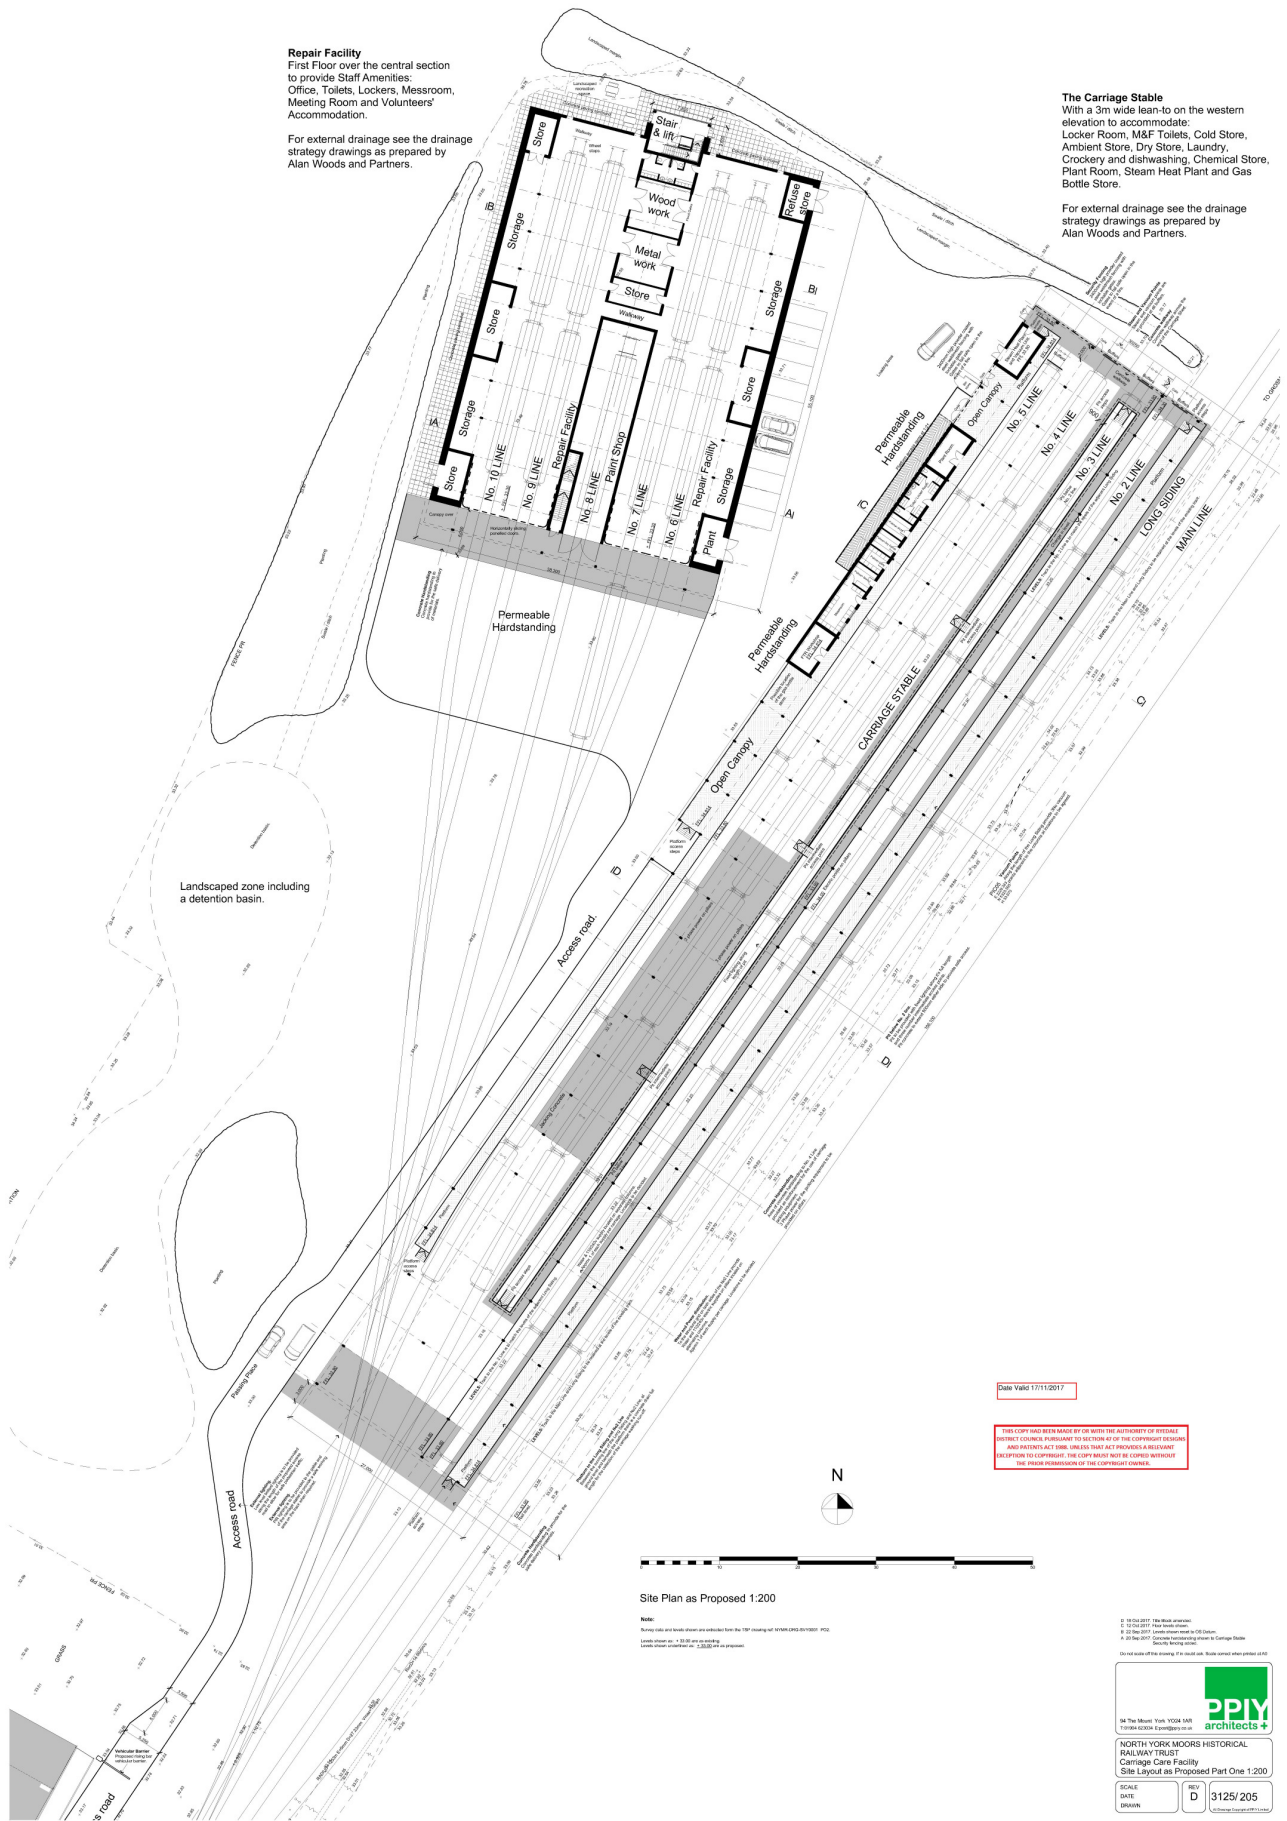

Landscaped zone including a detention basin.

Date Valid 17/11/2017


Site Plan as Proposed 1:200

NOTE:

© 1992-2017 PPIY Architects


NORTH YORK MOORS HISTORICAL RAILWAY TRUST
 Carriage Care Facility
 Site Layout as Proposed Part One 1:200

SCALE	DATE	REV	3125/205
1:200	17/11/2017	D	