



Date Valid  
23.10.2017

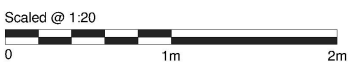

REV	DESCRIPTION	BY	DATE
FOR SUBMISSION			

# STEN

ARCHITECTURE

Suite 4, Unit 1,  
Bentley Office Park,  
Bentley Avenue,  
Tel: 01924 88424

Web: [www.sten-architecture.co.uk](http://www.sten-architecture.co.uk)  
Twitter: @STEN\_arch  
Facebook: [starchitecture88](https://www.facebook.com/stenarchitecture88)  
LinkedIn: Sten Architecture


CLIENT	Barratt & David Wilson Homes Yorkshire East 8 Alpha Court, Marina Cross Drive York, YO32 5WN
SITE	Whiby Road Pickering




TITLE: Boundary treatment 1.8m Brick wall with piers			
SCALE OF JOB	DATE	DESIGN	REVISION
1:20	10.08.17	TS	--
PROJECT NO	DESIGN NO	REVISION	
1655	1655.B.01	--	


Date Valid  
23.10.2017

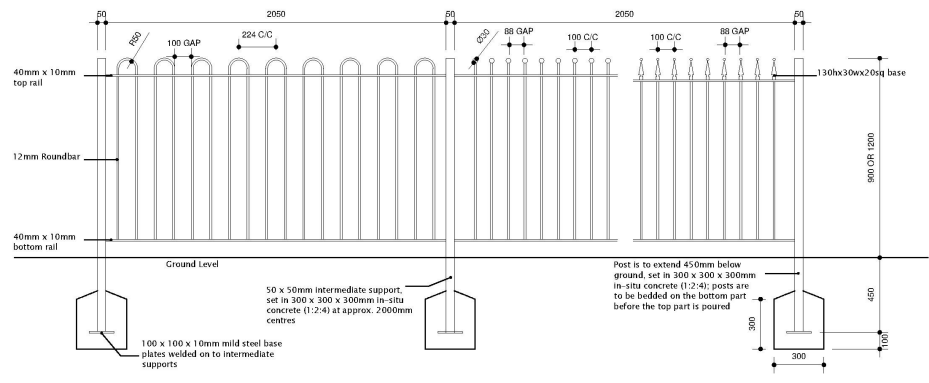

- NOTES:
1. Posts are to be located at all changes of direction, steps and every 2m or set midway on runs of 2-4m long.
  2. All railings are to be purpose made to fit individual situations.
  3. All metalwork is to be supplied ready primed and to receive one undercoat and two top coats of gloss, on site, colour to be approved or supplied galvanised & polyester powder coated black.
  4. All welds are to be filed down prior to undercoat application.

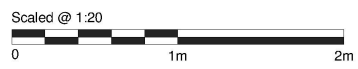

REV	DESCRIPTION	BY	DATE
01	FOR SUBMISSION		

**STEN ARCHITECTURE**

Suite 4, Unit 1  
Tel: 01924 898424


Web: [www.sten-architects.co.uk](http://www.sten-architects.co.uk)  
Twitter: @STEN\_arch  
Facebook: sten-architecture  
LinkedIn: Sten Architecture

SITE	Whitby Road Pickering

TITLE	Boundary treatment 1.2m Metal Railings				
SCALE	1:20	DATE	10.08.17	DESIGNER	TS
PROJECT NO	1655	DRAWING NO	1655.B.02	REVISION	--


Date Valid  
23.10.2017

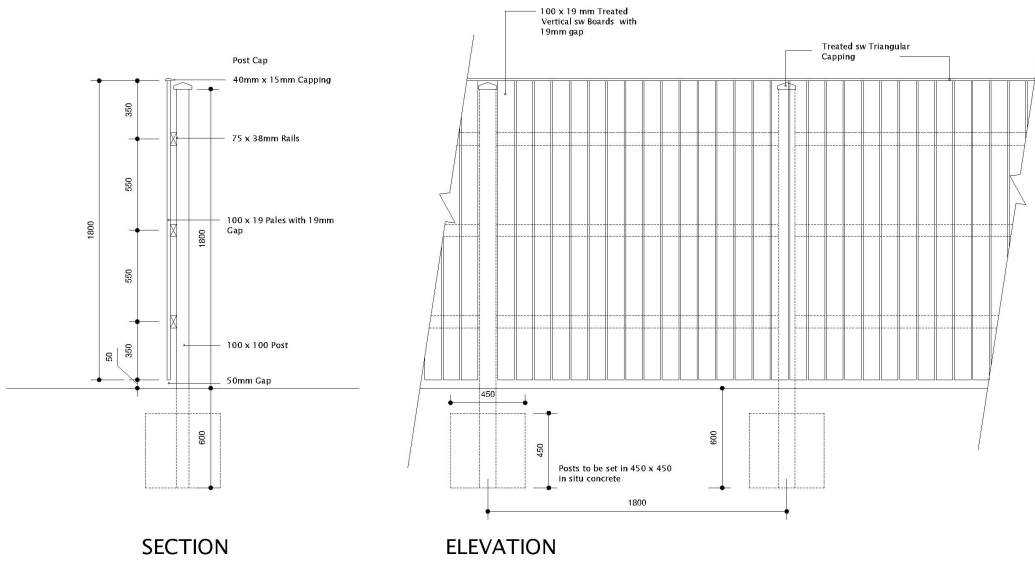

SECTION

ELEVATION



Scaled @ 1:20



REV	DESCRIPTION	BY	DATE
	FOR SUBMISSION		



Suite 4, Unit 1,  
Bentley Office Park,  
Bentley Avenue,  
Harrogate,  
West Yorkshire,  
HG2 8JG  
Tel: 01924 888424

Web: www.sten-architecture.co.uk  
Twitter: @STEN\_arch  
Facebook: stenarchitecture8  
LinkedIn: Sten Architecture


CLIENT: Barratt & David Wilson Homes  
Yorkshire East  
8 Alpha Court, Marina Cross Drive  
York, YO32 5WV

SITE: Whiby Road  
Pickering


TITLE: Boundary treatment 1.8m Close boarded timber fence			
SCALE	DATE	DRWING	CHECKED
1:20	10.08.17	TS	--
PROJECT NO	DRAWING NO	REVISION	
1655	1655.B.03	--	


Date Valid  
23.10.2017

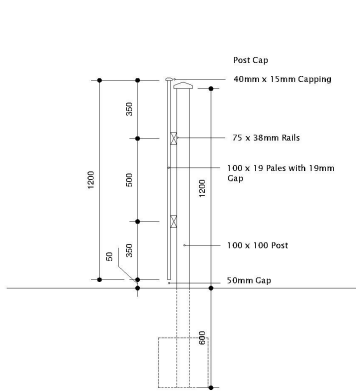


SECTION

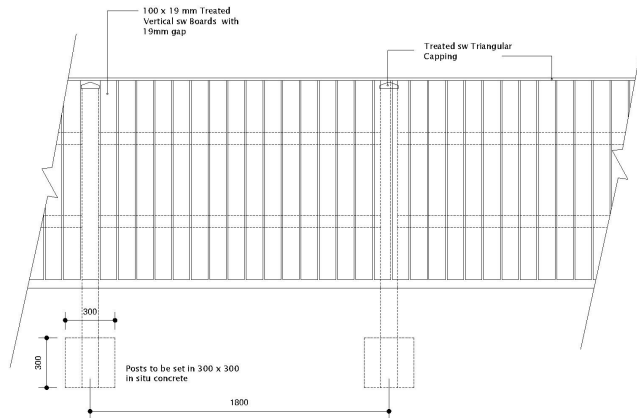

ELEVATION

Scaled @ 1:20

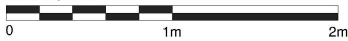

REV	DESCRIPTION	BY	DATE
	FOR SUBMISSION		

**STEN**  
ARCHITECTURE

Suite 4, Unit 1,  
Bentley Office Park,  
Bentley Avenue,  
Harrogate,  
West Yorkshire,  
YO21 2BA  
Tel: 01924 888424  
Email: [info@sten-architecture.co.uk](mailto:info@sten-architecture.co.uk)  
Twitter: @STEN\_arch  
Facebook: [stenarchitecture88](https://www.facebook.com/stenarchitecture)  
LinkedIn: Sten Architecture

CLIENT	PROJECT
Barratt & David Wilson Homes Yorkshire East 8 Alpha Court, Market Cross Drive York, YO32 5WN	Whitby Road Pickering




DAVID WILSON HOMES  
WHERE QUALITY LIVES


SCALE	DATE	DRAWN	CHECKED
1:20	10.08.17	TS	--
PROJECT NO	DRAWING NO	REVISION	
1655	1655.B.04	--	



Date Valid  
23.10.2017

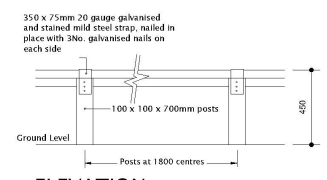

ELEVATION

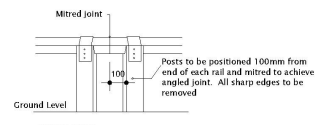

ANGLED JOINT  
ELEVATION

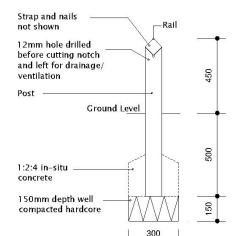

SECTION

- NOTES:
1. All notch cuts to tops of posts are to be made prior to preservative treatment being applied.
  2. All timber is to be treated with an approved pressure-impregnated preservative.
  3. All timber to be sawn softwood.
  4. All fixings to be galvanized.
  5. Posts are to be positioned at 1200-1500mm centres, at all changes in direction and at all intersections.



REV	DESCRIPTION	BY	DATE
FOR SUBMISSION			

# STEN

ARCHITECTURE


Suite 4, Unit 1,  
Bentley Office Park,  
Bentley Avenue,  
Bentley,  
West Yorkshire,  
S19 4BA  
Tel: 01924 888244

Unit: www.sten-architecture.co.uk  
Twitter: @STEN\_arch  
Facebook: stenarchitecture88  
LinkedIn: Sten Architecture


CLIENT: Barratt & David Wilson Homes Yorkshire East 8 Alpha Court, Marley Cross Drive York, YO32 5WN		TITLE: Boundary treatment 0.45m Knee rail fence	
SCALE: 1:20	DATE: 10.08.17	DRAWN: TS	CHECKED: --
PROJECT NO: 1655	DRAWING NO: 1655.B.05	REVISION: --	DATE: --


Date Valid  
23.10.2017

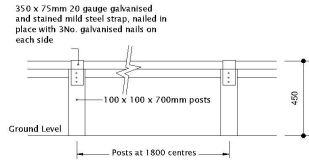


ELEVATION

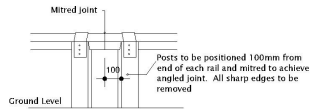

ANGLED JOINT

ELEVATION

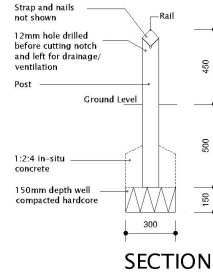


SECTION

NOTES:

1. All notch cuts to tops of posts are to be made prior to preservative treatment being applied.
2. All timber is to be treated with an approved pressure-impregnated preservative.
3. All timber to be sawn softwood.
4. All fixings to be galvanised.
5. Posts are to be positioned at 1200-1500mm centres, at all changes in direction and at all intersections.



Scaled @ 1:20

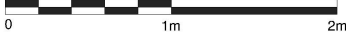

REV	DESCRIPTION	BY	DATE
FOR SUBMISSION			



Suite 4, Unit 1,  
Bentley Office Park,  
Bentley Avenue,  
Bentley,  
Tel: 01294 888424

www.sten-architecture.co.uk  
Twitter: @STEN\_arch  
Facebook: stenarchitecture88  
LinkedIn: Sten Architecture

CLIENT	Barratt & David Wilson Homes Yorkshire East 8 Alpha Court, Market Cross Drive York, YO32 5WN
SITE	Whiby Road Pickering

TITLE	Boundary treatment 1.2m estate railing			
SCALE OF JOB	DATE	DRAWN	CHECKED	
1:20	10.08.17	TS	--	
PROJECT NO	DRAWING NO	REVISION		
1655	1655.B.06	--		