

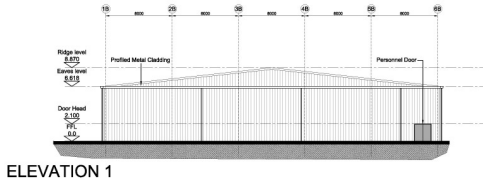


THIS COPY HAS BEEN MADE BY OR WITH THE AUTHORITY OF RYEDALE DISTRICT COUNCIL PURSUANT TO SECTION 47 OF THE COPYRIGHT DESIGNS AND PATENTS ACT 1988. UNLESS THAT ACT PROVIDES A RELEVANT EXCEPTION TO COPYRIGHT, THE COPY MUST NOT BE COPIED WITHOUT THE PRIOR PERMISSION OF THE COPYRIGHT OWNER.


All site dimensions shall be verified by the contractor on site prior to construction.  
 Do not scale from the drawings.  
 Copyright © 2017 ellis healey  
 This drawing is the property of Ellis Healey Architecture and is subject to copyright. No liability shall be accepted for any errors or omissions or for any loss or damage, whether direct or indirect, arising from the use of any information derived from this drawing.

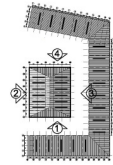


ELEVATION 1

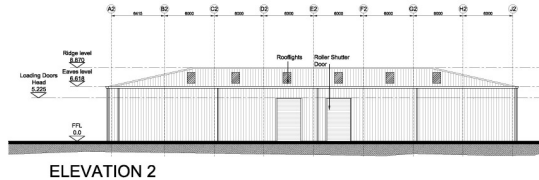

ELEVATION 2

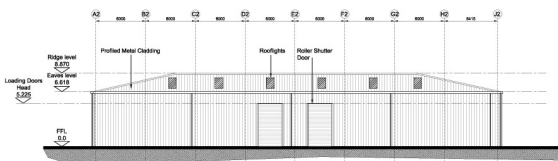

ELEVATION 3

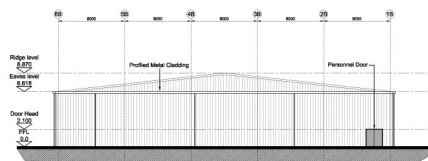

ELEVATION 4


**ellis healey**  
 architecture  
 PLANNING



TYPE: PROPOSED ELEVATIONS  
 DATE: 14/01/18

DATE: 17/02/18  
 DRAWN BY: EAH  
 CHECKED BY: PHO


SCALE: 1:200

© Ellis Healey Architecture Limited 2017  
 All rights reserved. No part of this drawing may be reproduced without the prior written permission of Ellis Healey Architecture.


All site dimensions shall be verified by the contractor on site prior to construction.  
 Do not scale from the drawings.  
 Copyright © 2017 Ellis Healey Architecture  
 This drawing is the property of Ellis Healey Architecture and copyright is reserved to them. No liability shall be accepted for any errors or omissions or for any use of the drawings without the prior written consent of Ellis Healey Architecture.  
 10/17/17

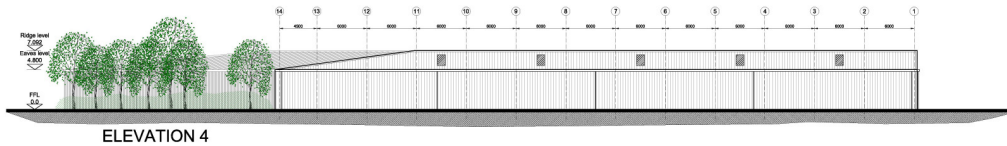

ELEVATION 4

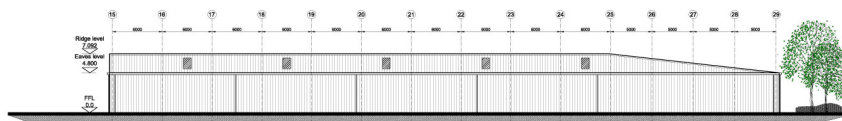

ELEVATION 5

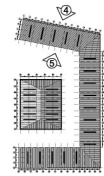

THIS COPY HAS BEEN MADE BY OR WITH THE AUTHORITY OF RYEDALE DISTRICT COUNCIL PURSUANT TO SECTION 47 OF THE COPYRIGHT DESIGNS AND PATENTS ACT 1988. UNLESS THAT ACT PROVIDES A RELEVANT EXCEPTION TO COPYRIGHT, THE COPY MUST NOT BE COPIED WITHOUT THE PRIOR PERMISSION OF THE COPYRIGHT OWNER.

Rev	Issue/Comment	Date	By

**ellis healey**  
 architecture  
 PLANNING



DATE: 17/02/18  
 DRAWN: EH  
 CHECK: JH/10/2017

SCALE: 1:200

© Ellis Healey Architecture 2017