



All dimensions to be checked on site.  
 The information on this drawing is for information only and does not constitute a contract.  
 The information on this drawing is for information only and does not constitute a contract.  
 The information on this drawing is for information only and does not constitute a contract.

NO.	DATE	REVISION
01	04/04/2019	Issue for information
02		
03		
04		
05		
06		
07		
08		
09		
10		

Boundary constraints and ownership to be confirmed by clients agent

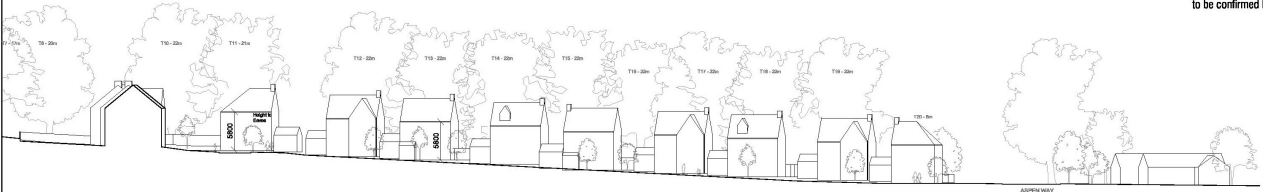

Section AA  
 1:500 @A3

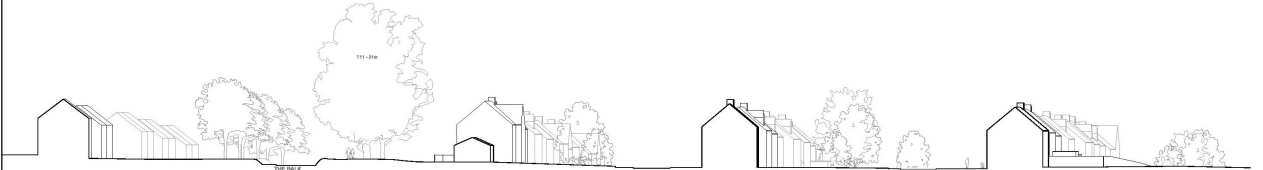

Section BB  
 1:500 @A3



**THIS COPY HAD BEEN MADE BY OR WITH THE AUTHORITY OF RYEDALE DISTRICT COUNCIL PURSUANT TO SECTION 47 OF THE COPYRIGHT DESIGNS AND PATENTS ACT 1988. UNLESS THAT ACT PROVIDES A RELEVANT EXCEPTION TO COPYRIGHT, THE COPY MUST NOT BE COPIED WITHOUT THE PRIOR PERMISSION OF THE COPYRIGHT OWNER.**

date valid 04/04/2019

Drawn by the Author	1000
Client: Howard Estates	
Proposed Site Sections	1000/1000 A1-09/20
Scale: 1:500	1000
Date: 04/04/2019	1000