

DO NOT SCALE – IF IN DOUBT ASK

date valid 21/06/2019



NOTES.



ALL DIMENSIONS ARE IN mm (U.N.O.)
GAPS UNDERNEATH GATES & FENCING
ARE NOMINAL DUE TO GROUND LEVELS.

Materials.


FENCE POSTS – 80 x 60 x 3 RHS

Finish.

GALVANISED TO BS EN ISO 1461:1999
POWDER COATED: IF REQUIRED

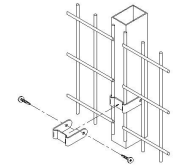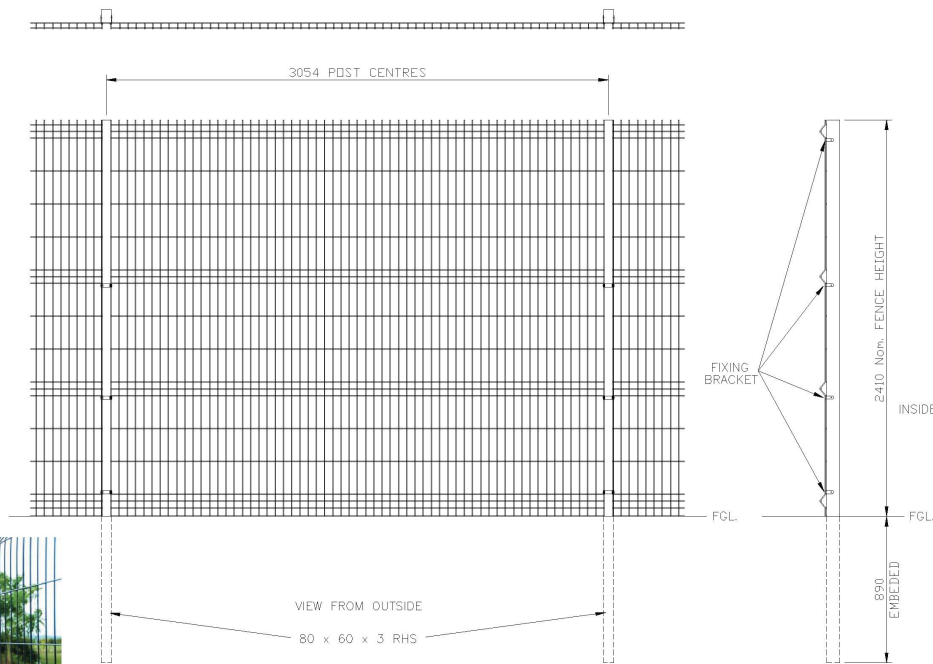

FIXING BRACKET
DETAIL

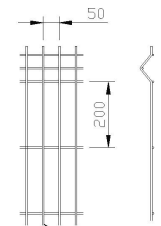

Ø5mm WIRE
MESH DETAILS



Fence line between points 1 - 4 on drawing ref. WA-HL- 1.1 - Rev G. Gates of a similar height and design to be installed between points 2 - 3

	Stowing Common Near Ashford, KENT. TN25 6BN Telephone : 01233 750393 Fax: 01233 750403 Int. Tel : +44 (0)1233 750393	④ 25/02/11 50mm Wire Centres ③ 04/01/10 Panels Corrected ② 10/11/09 SHEET No. ① 29/09/08 Panel Width Now 3m ① Original Issue	Drawn S.Leeper	TITLE	SALES DRAWING FOR REGULAR 2.4mH EUROGUARD FENCING
			Date 15/06/06		
This Drawing Is The Property Of H.S. Jackson & Son (Fencing) Ltd. And May Not Be Copied Or Reproduced In Any Way Without Prior Written Permission.			Checked Chris J	CUSTOMER	Drawing No. WA-HL- 1.10 - Rev
			Size A3 Scale N.T.S. U.O.S.	ACK No.	