


CONSTRUCTION MANAGEMENT PLAN
Scale 1:500

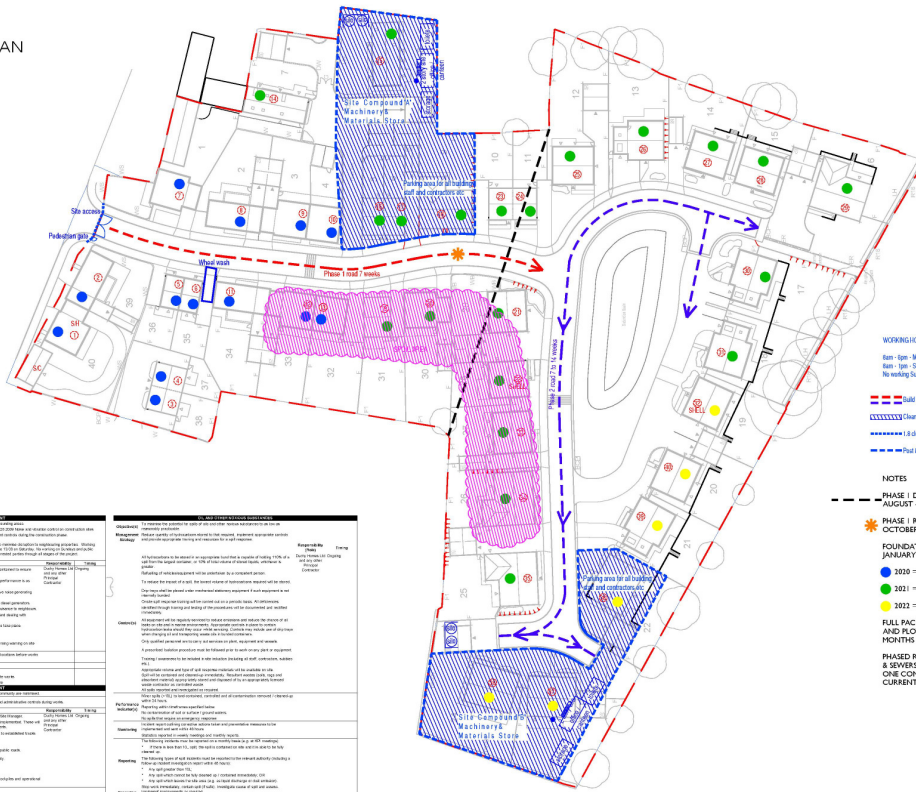

- WORKING HOURS**
 No working Sunday or public holidays
- NOTES**
 PHASE 1 DEMOLITION & REMEDIATION
 AUGUST - SEPTEMBER
 PHASE 2 ROADS & SEWERS
 OCTOBER - NOVEMBER
 FOUNDATIONS FOR PLOTS 35-40 FROM
 JANUARY 2020 - WESTERN ENTRANCE
 ● 2020 = 10
 ● 2021 = 25
 FULL PACKAGE ROADS & SEWERS
 AND PLOT WORKS COULD SAVE 2
 MONTHS - NOT IN CURRENT PLAN
 PHASE 3 REMEDIATION AND ROADS
 & SEWERS WILL SAVE 2 MONTHS.
 ONE CONTRACTOR P.C. IN
 CURRENT PLAN


Date: 16/10/2019
 Construction Management Plan
 Date: 0113 3676437
 Old Malton: www.duchyhomes.co.uk

Scale @ A0: 1:500
 Date: 29/05/19
 Drawn: JL
 Checked: JL
 Drawing No: CM-006
 Rev: D

REVISED PLAN


date valid 16/10/2019