
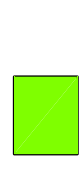
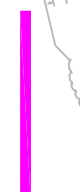



A64 BRAMBLING FIELDS INTERCHANGE

KEY

-  EXISTING SHARED PEDESTRIAN /CYCLE FACILITY TOO BE RETAINED
-  POTENTIAL LANDSCAPE AREAS
-  EXISTING PEDESTRIAN RIGHT OF WAY TO BE RETAINED



DO NOT SCALE

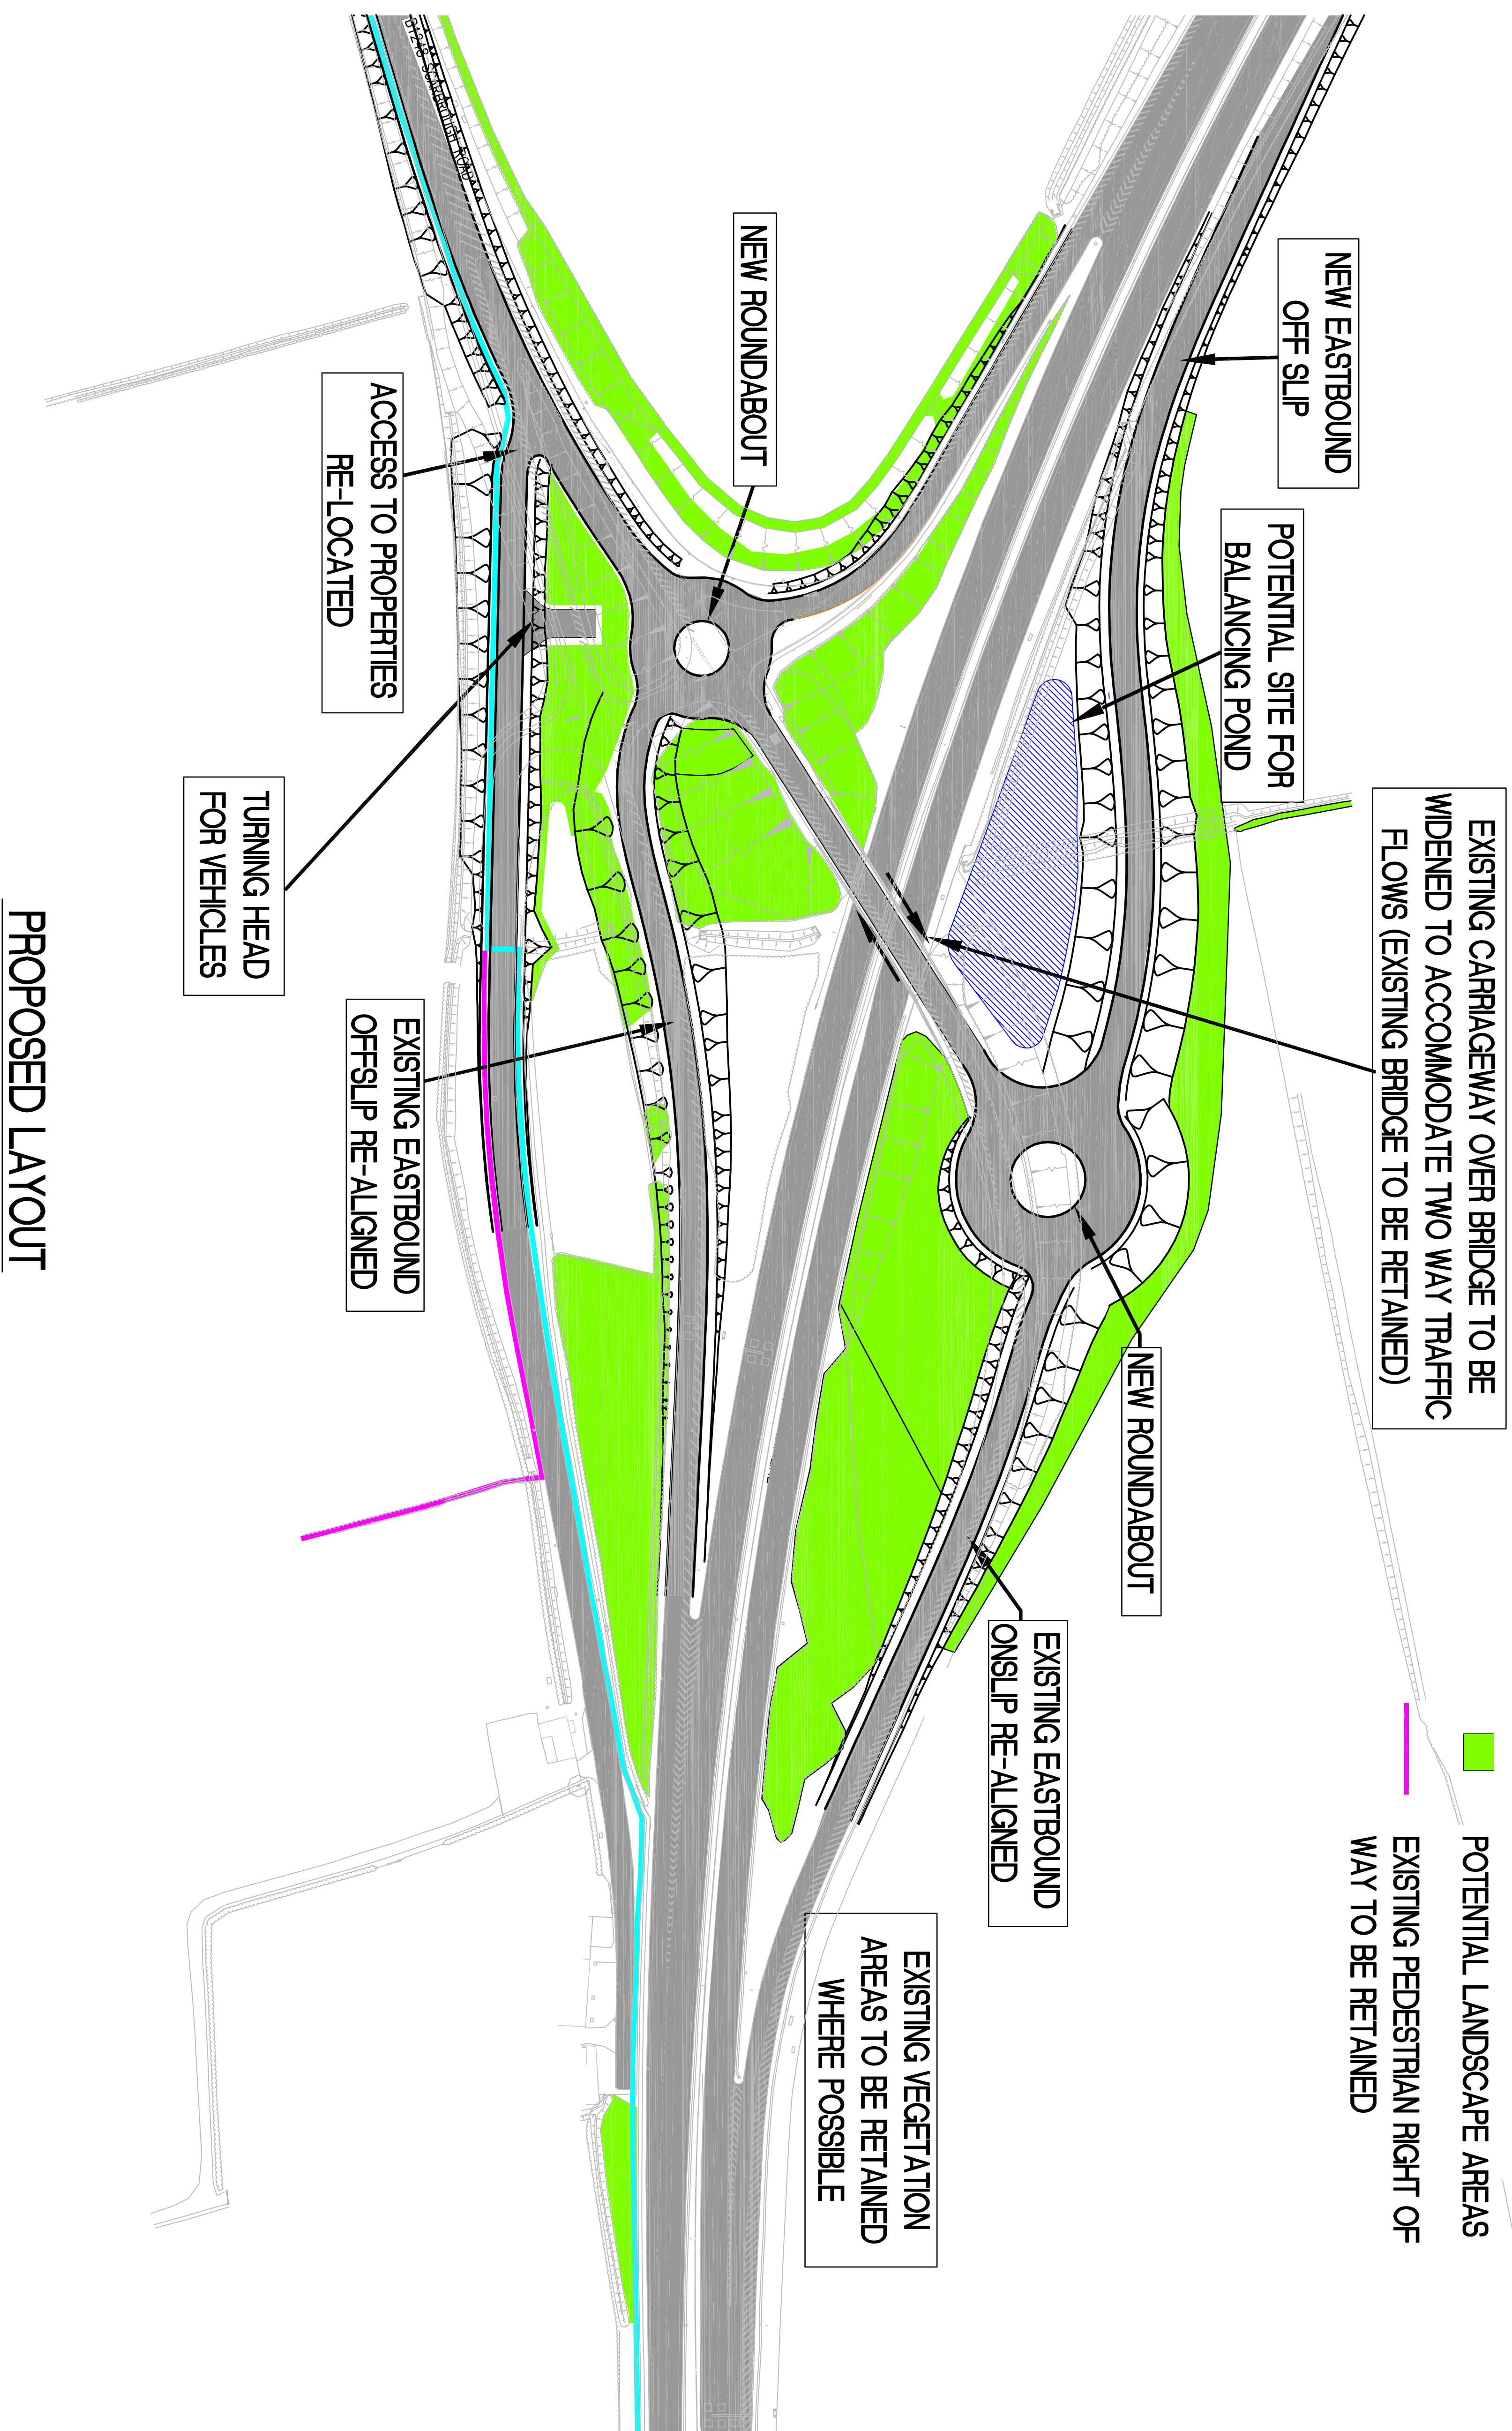

PROPOSED LAYOUT

REV	DATE	BY	DESCRIPTION	CHK	APP
PRELIMINARY					



 Three White Rose Office Park,
 Millshaw Park Lane, Leeds, LS11 0DL
 Tel: +44 (0)113 395 6200, Fax: +44 (0)113 396 6201
<http://www.wspgroup.com>



HIGHWAYS
 AGENCY

PROJECT:	BRAMBLING FIELDS JUNCTION IMPROVEMENTS		
TITLE:	PROPOSED LAYOUT PUBLIC CONSULTATION		
SCALE @ A1:	CHECKED:	APPROVED:	
N.T.S	RM	KS	
DRAWN:	RESUBMITTED:	DATE:	
0103-0103-14.DWG	RA	APRIL 2010	
PROJECT NO:	DRAWING NO:	REV:	
10100103	0103-0100-14	-	