


NOTE:
Nursery service extract and flue penetrations to be taken through roof -
ALL TO BE AGREED WITH END USER

PLANNING

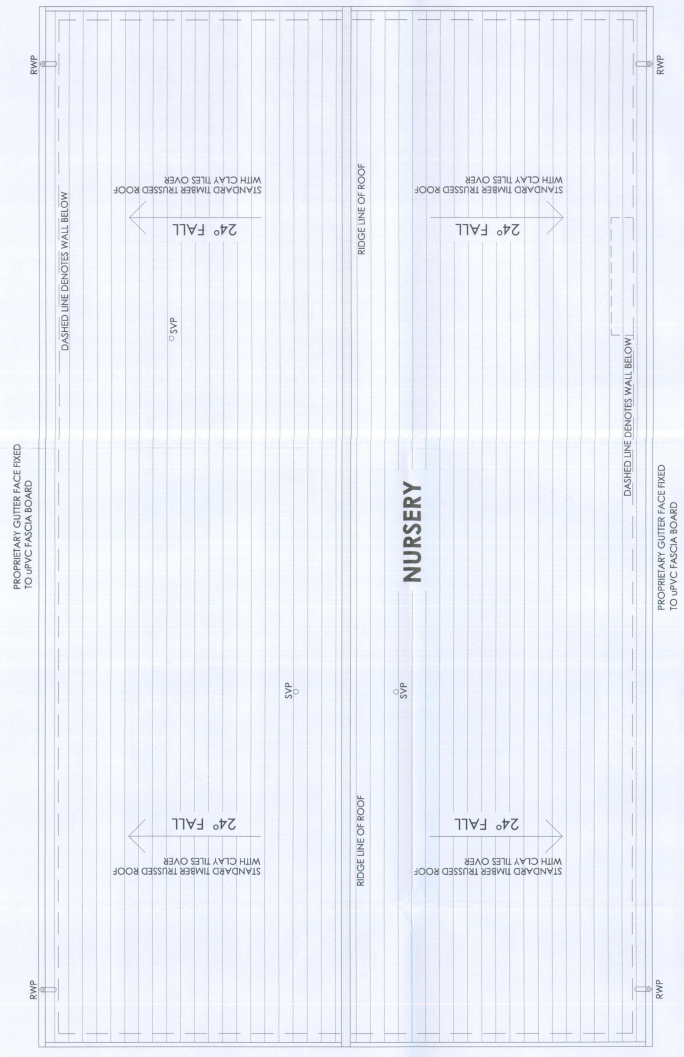

THIS COPY HAS BEEN MADE BY OUR WITH THE
AGREEMENT TO EXISTENCE OF THE CONTRACT.
IT IS THE RESPONSIBILITY OF THE USER TO
OBTAIN THE ORIGINAL DRAWING FROM THE
DESIGNER FOR ANY REVISIONS TO BE MADE TO
OR FOR THE PROOF OF THE CONTRACT.











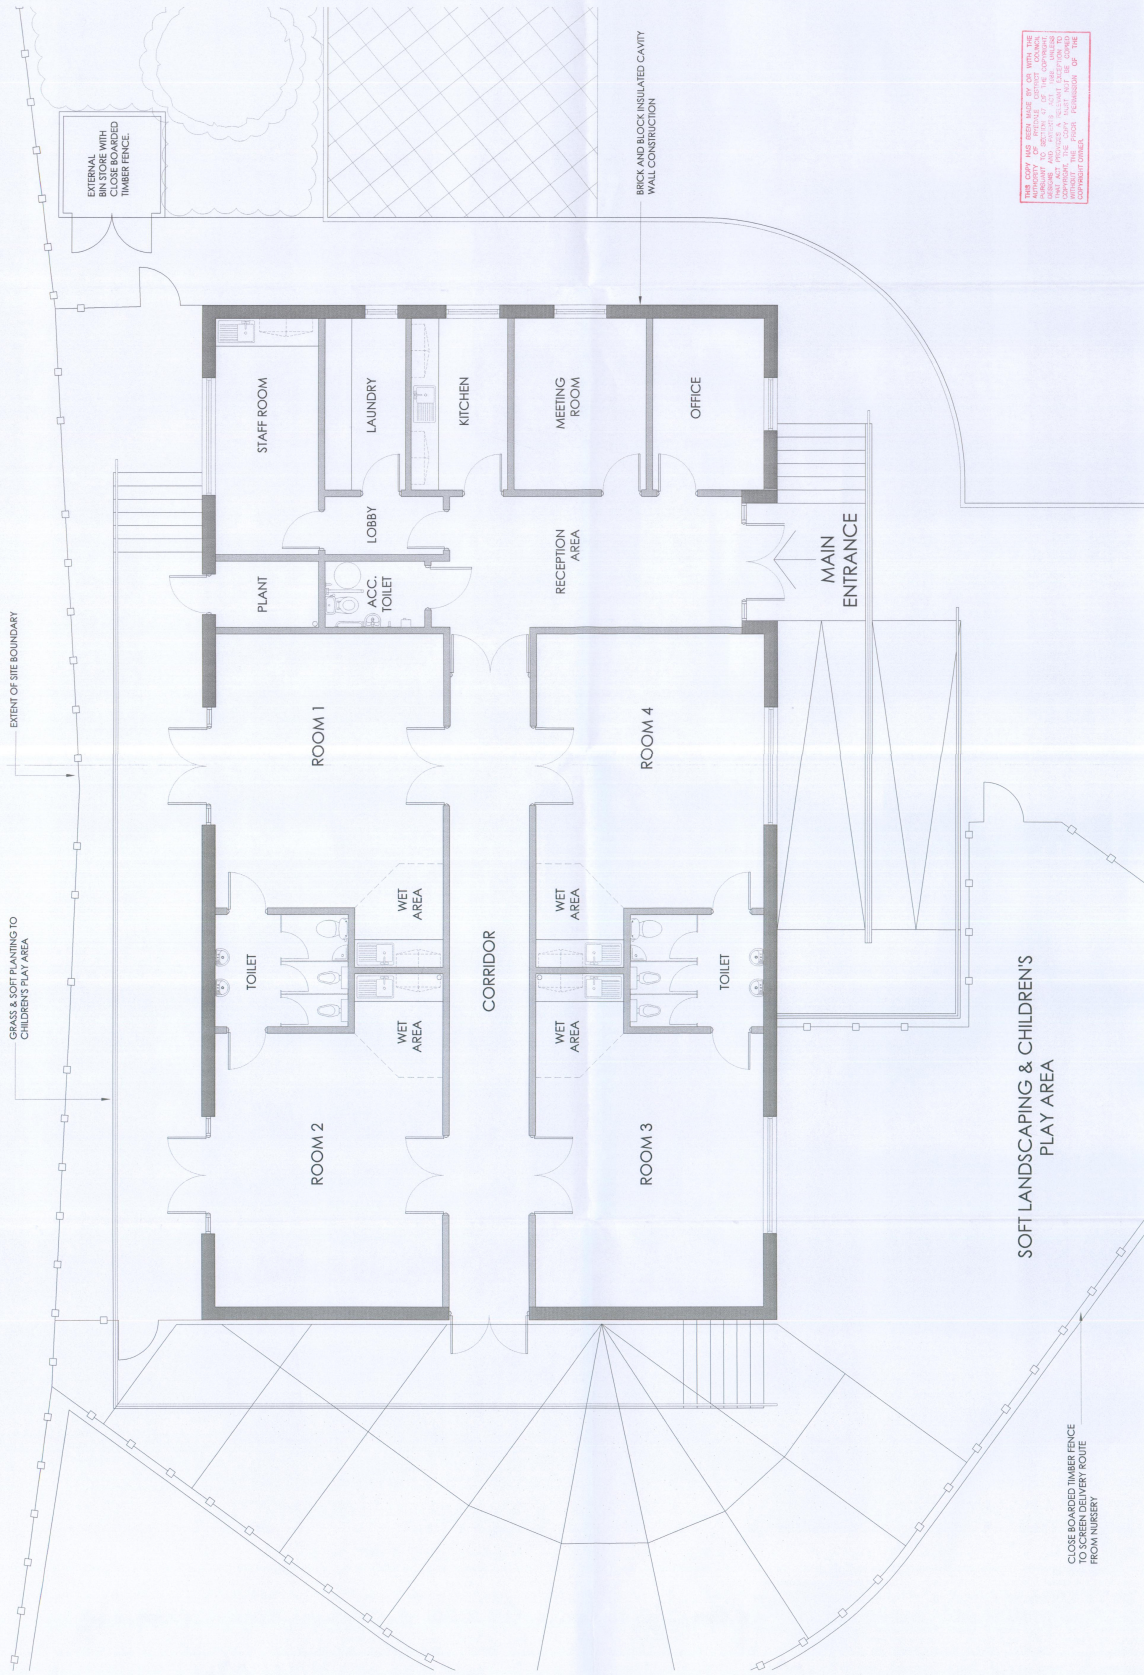




NOTE: Nursery Internal layouts are indicative only - TBC with end user

PLANNING