


X

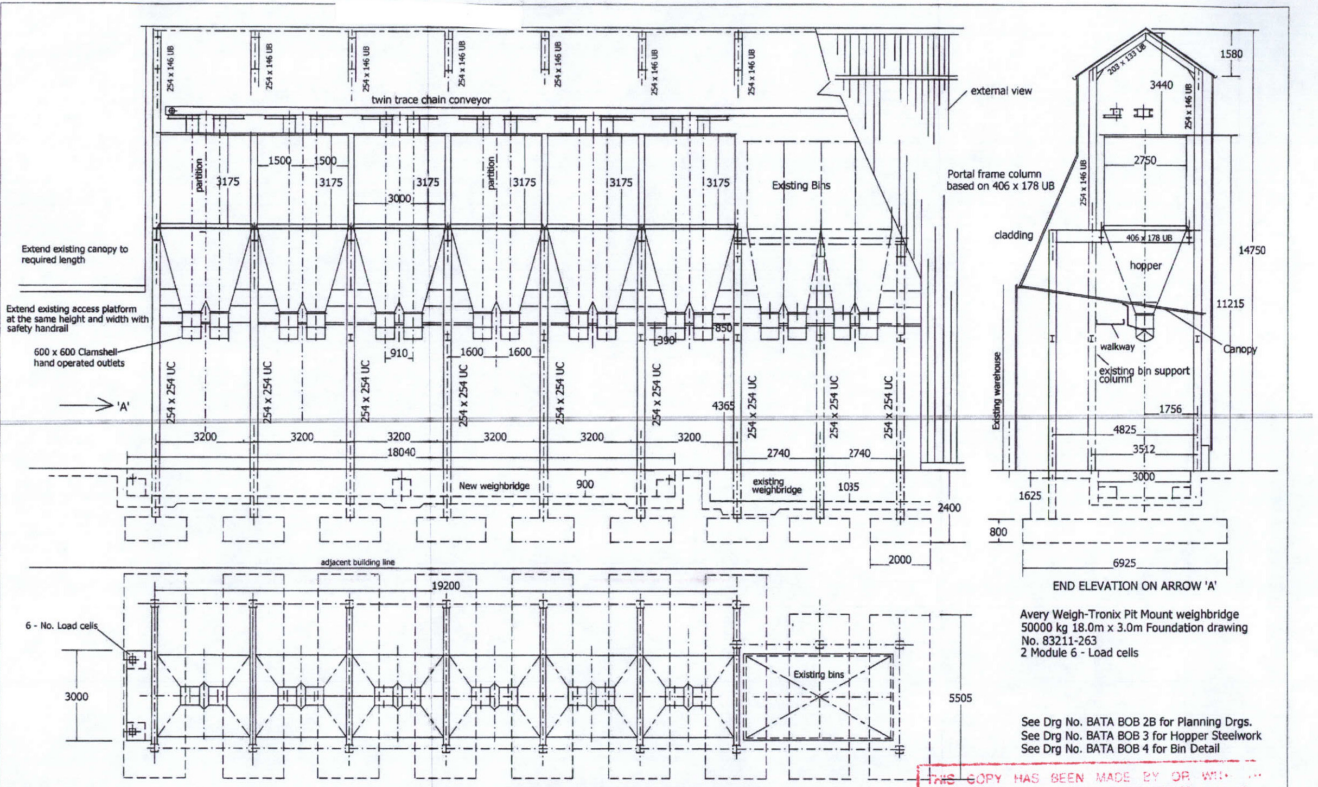

Avery Weigh-Tronix Pit Mount weighbridge
 50000 kg 18.0m x 3.0m Foundation drawing
 No. 83211-263
 2 Module 6 - Load cells

See Drg No. BATA BOB 2B for Planning Drgs.
 See Drg No. BATA BOB 3 for Hopper Steelwork
 See Drg No. BATA BOB 4 for Bin Detail

THIS COPY HAS BEEN MADE BY OR WITH THE
 AUTHORITY OF RYDMERE DISTRICT COUNCIL
 PURSUANT TO THE PROVISIONS OF THE
 DESIGNS AND PATENTS ACT 1988 AND IT IS
 HEREBY CERTIFIED THAT THE COPY IS A TRUE
 COPY OF THE ORIGINAL AND THAT IT IS NOT
 A REPRODUCTION OF A REPRODUCTION
 WITHOUT THE PRIOR PERMISSION OF THE
 COPYRIGHT OWNER

Scale 1:150
 JHS Technical Services
 BATA 1B 07.01.2019

BATA Amotherby General Arrangement of Proposed 12 x 10 Ton capacity Bulk Out Loading Bins ✓ Drg No.

New extension foundations shown as existing bulk bin supports
 these sizes to be confirmed by Civil contractor

date valid 03/02/2020