


Claypit Plantation

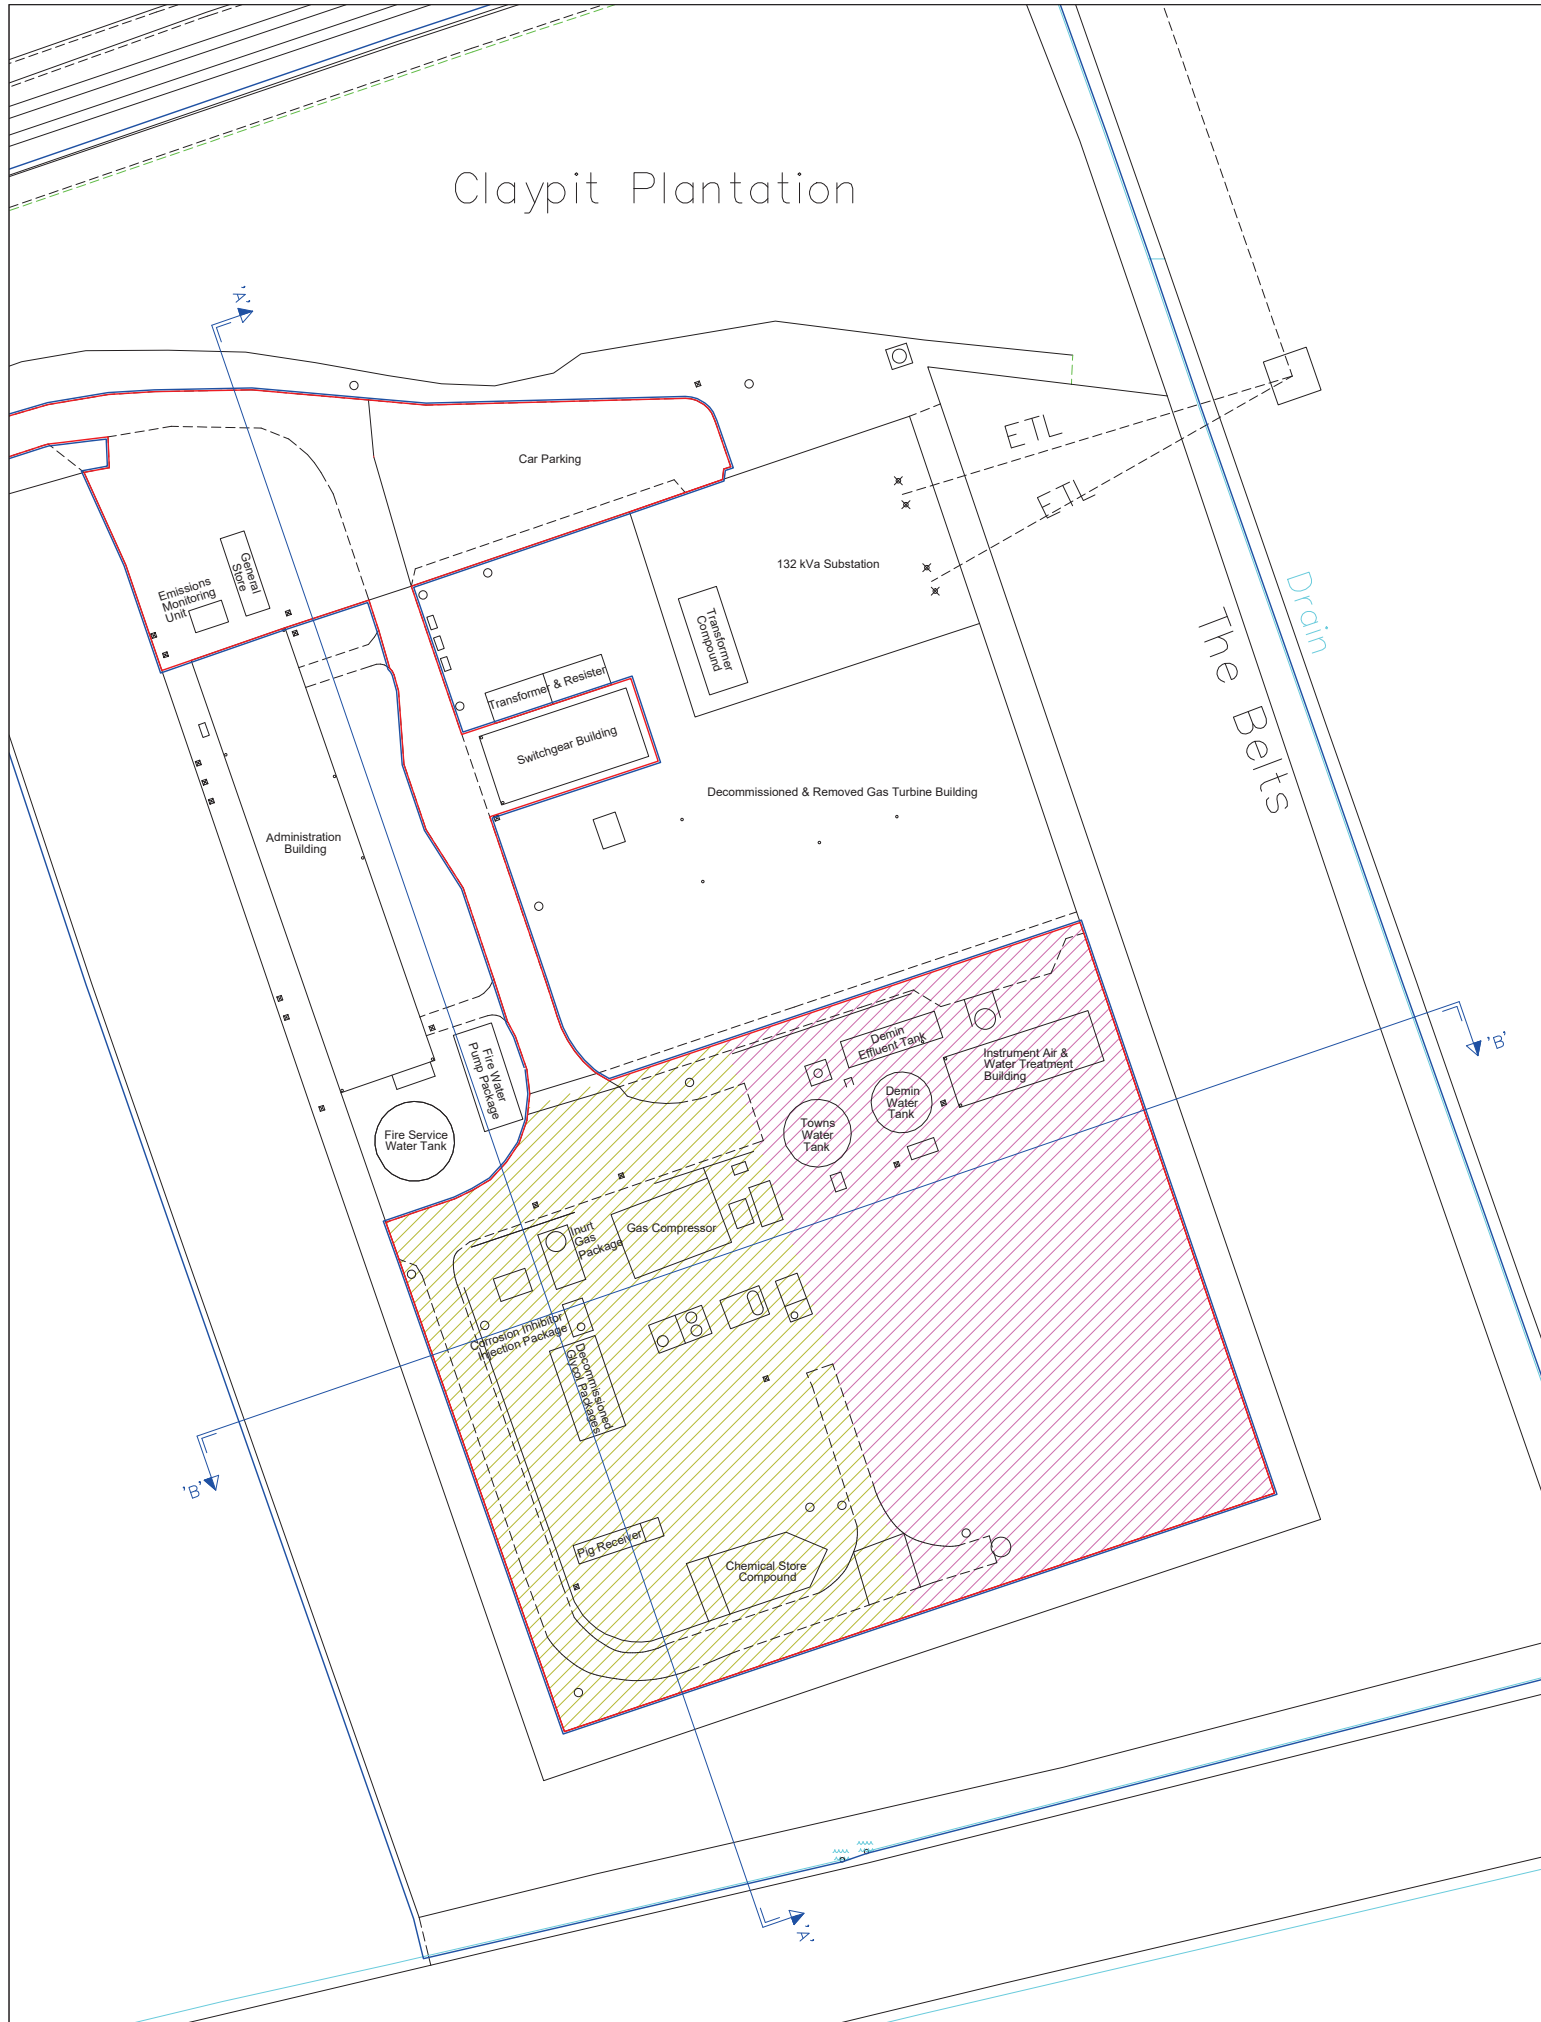

KEY:

PLANNING APPLICATION BOUNDARY	
LAND WHICH THE APPLICANT HAS AN INTEREST IN	
WATER FEATURE (PONDS, DRAINS)	
LIKELY PERMANENT SITE AREA	
LIKELY TEMPORARY LAYDOWN AREA, CONSTRUCTION COMPOUND AND SITE OFFICES	

NOTES:

FOR SECTION DETAILS, REFER TO PLAN ZG-GRAV-KEP-WD-PA-04

ZETLAND GROUP
FROM CONCEPTION TO COMPLETION

REVISION HISTORY

NO.	DATE	BY	DETAILS
0	OCT22	JF	ORIGINAL ISSUE
1			
2			
3			
4			
5			

SITE:	GRAVISTORE, KNAPTON ENERGY PARK, MALTON, NORTH YORKSHIRE
PROJECT:	APPLICATION FOR PLANNING PERMISSION
TITLE:	EXISTING LAYOUT PLAN
CLIENT:	GRAVITRICTY LIMITED
DWG. No:	ZG-GRAV-KEP-WD-PA-03
Scale:	1:500
Size:	A2
Sheet:	1 of 1