


# Claypit Plantation

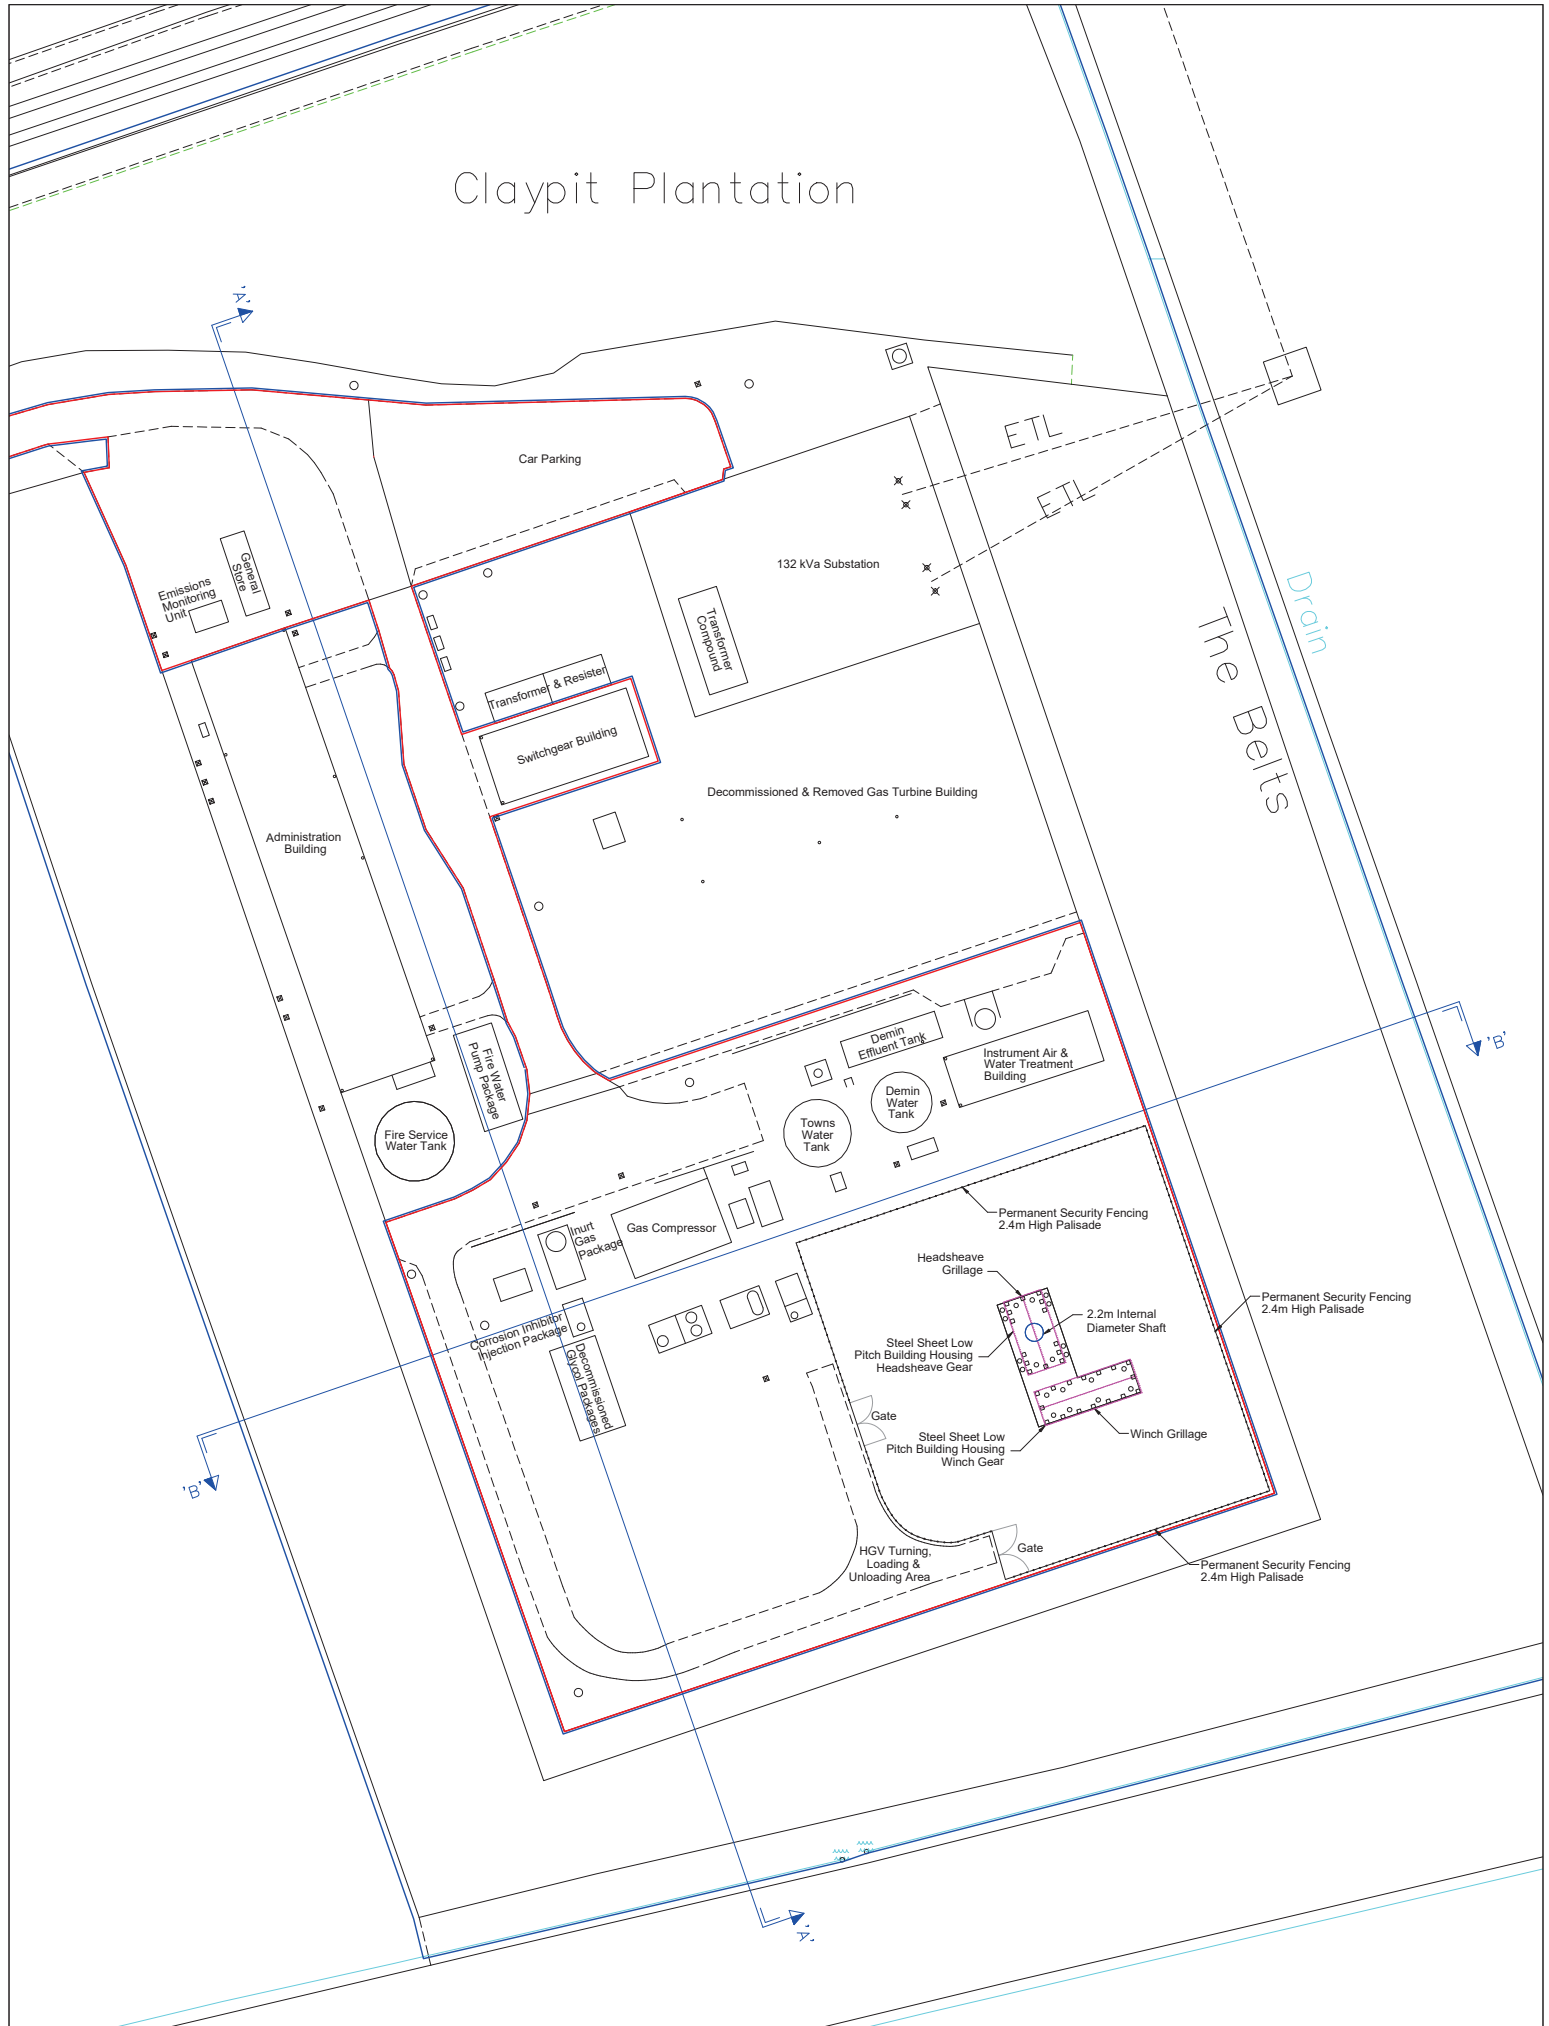

- KEY:**
- PLANNING APPLICATION BOUNDARY —
  - LAND WHICH THE APPLICANT HAS AN INTEREST IN —
  - WATER FEATURE (PONDS, DRAINS) —
  - STEEL SHEET LOW PITCH BUILDINGS

**NOTES:**

HEADSHEAVE GEAR AND WINCH GEAR TO BE HOUSED IN STEEL SHEET LOW PITCH BUILDINGS.

FOR SECTION DETAILS, REFER TO PLAN ZG-GRAV-KEP-WD-PA-1B.

**ZETLAND GROUP**

FROM CONCEPTION TO COMPLETION

THE INFORMATION CONTAINED HEREIN IS THE PROPERTY OF ZETLAND GROUP LIMITED. IT IS TO BE USED ONLY FOR THE PROJECT AND SITE SPECIFICALLY IDENTIFIED AND IS NOT TO BE REPRODUCED OR TRANSMITTED IN ANY FORM OR BY ANY MEANS, ELECTRONIC OR MECHANICAL, INCLUDING PHOTOCOPYING, RECORDING, OR BY ANY INFORMATION STORAGE AND RETRIEVAL SYSTEM, WITHOUT THE WRITTEN PERMISSION OF ZETLAND GROUP LIMITED OR ITS REPRESENTATIVE © 2022

**SITE:** GRAVISTORE, KNAPTON ENERGY PARK, MALTON, NORTH YORKSHIRE

**PROJECT:** APPLICATION FOR PLANNING PERMISSION

**TITLE:** GENERATING FACILITY LAYOUT PLAN

REVISION HISTORY		CLIENT:		DRAWING:			
NO.	DATE	BY	DETAILS	SCALE	SIZE	SHEET	NO.
1	FEB23	JF	AMENDED ISSUE	JF	Scale	1:500	DWG No:
0	OCT22	JF	ORIGINAL ISSUE	JF	Size	A2	ZG-GRAV-KEP-WD-PA-17
REV	DATE	BY	DETAILS	APP	Sheet	1 of 1	